


OPEN DRAINAGE



CURB AND GUTTER

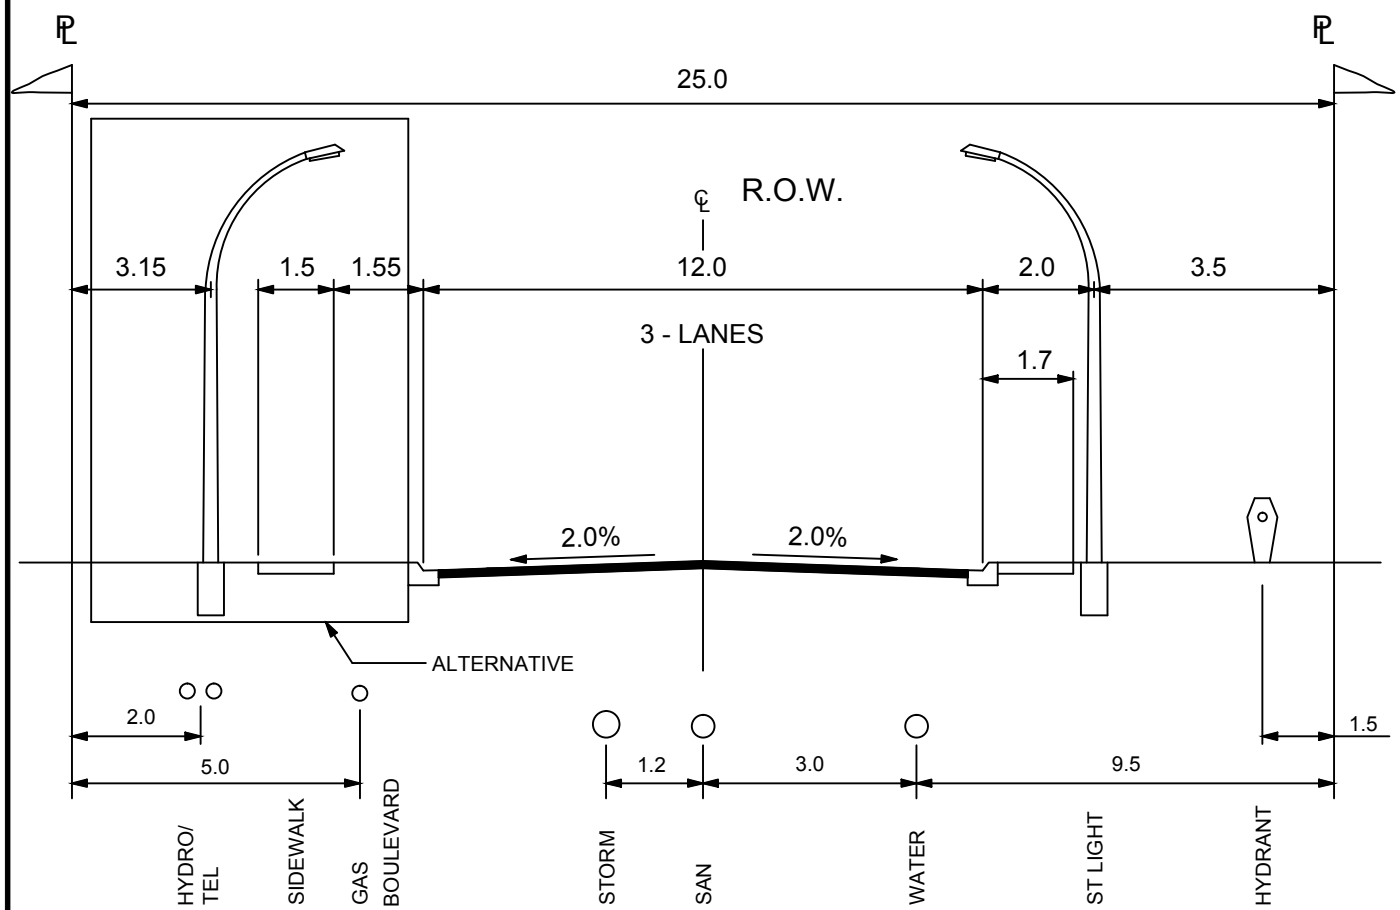

RESORT MUNICIPALITY of WHISTLER	
COLLECTOR ROADS - 3 LANES	
DRAWN BY: BL	DATE: JANUARY 2003
SCALE: N.T.S.	DWG. NO.: R12