


OPEN DRAINAGE



CURB AND GUTTER

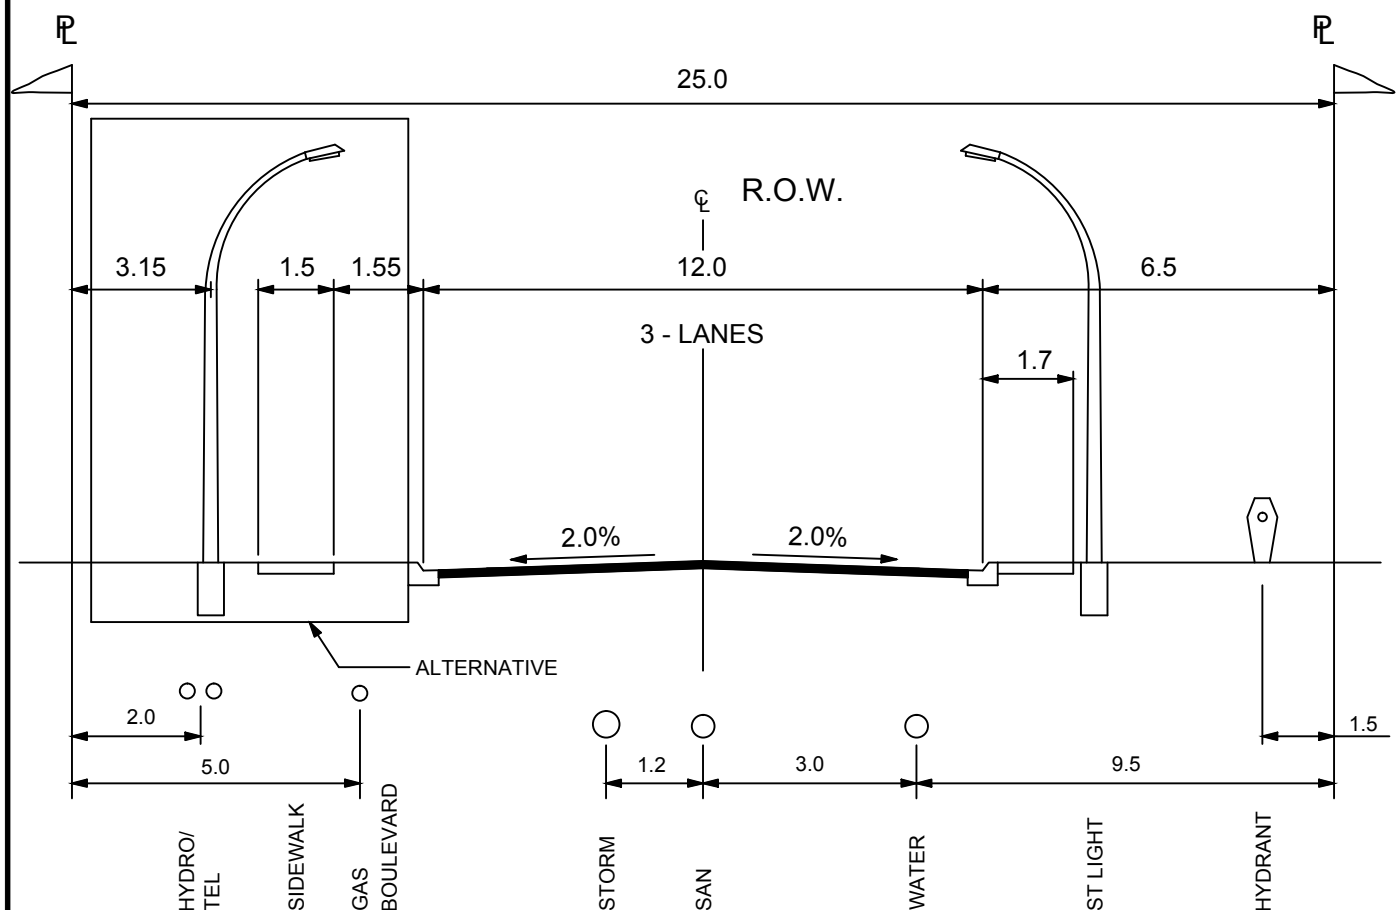

<b>RESORT MUNICIPALITY of WHISTLER</b>	
<b>ARTERIAL ROADS - 3 LANES</b>	
DRAWN BY: BL	DATE: JANUARY 2003
SCALE: N.T.S.	DWG. NO.: R13