


CURB & GUTTER

\*ALL FILL SLOPES TO BE 2.0:1



OPEN DRAINAGE

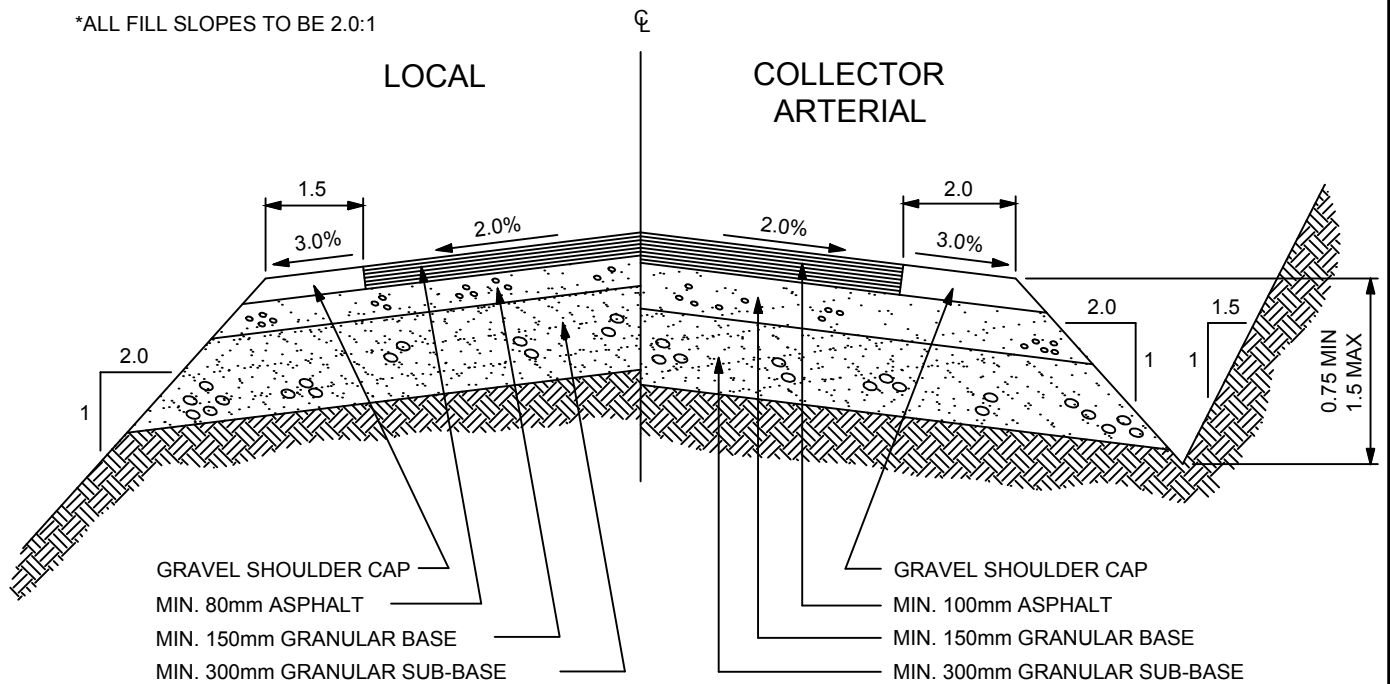

**WHISTLER**

RESORT MUNICIPALITY of WHISTLER

ROAD CROSS-SECTION DETAILS

DRAWN BY: BL

DATE: JANUARY 2003

SCALE: N.T.S.

DWG. NO.: R1