




CROSSWALK MARKINGS

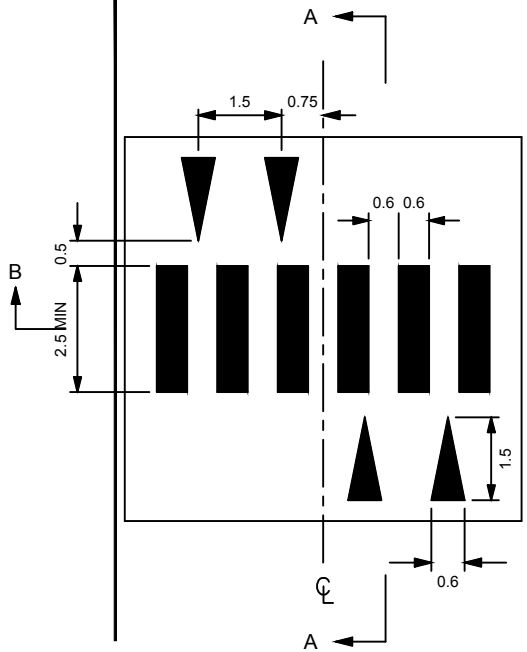

SPEED HUMP MARKINGS

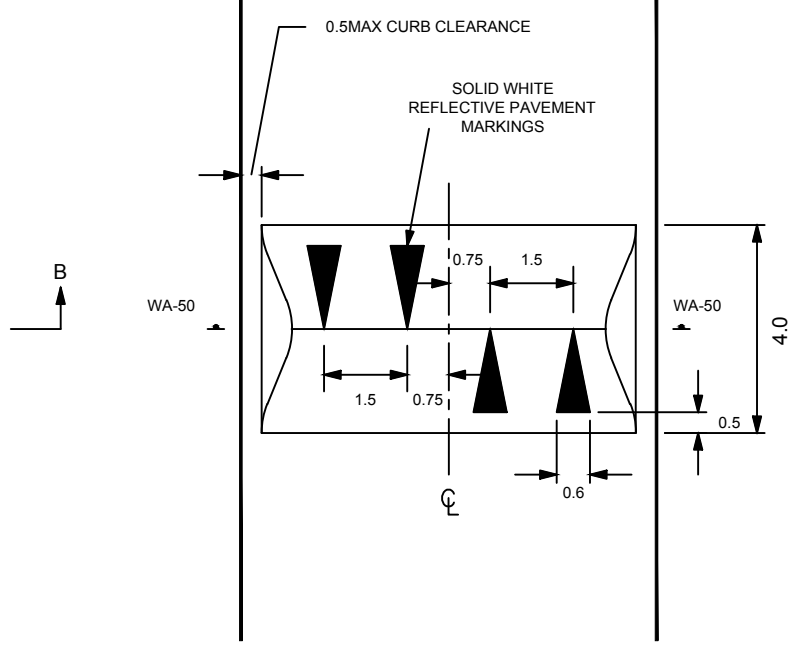

*NOTE: For STAMPED PAVER crosswalks, EDGES to be marked by parallel lines.

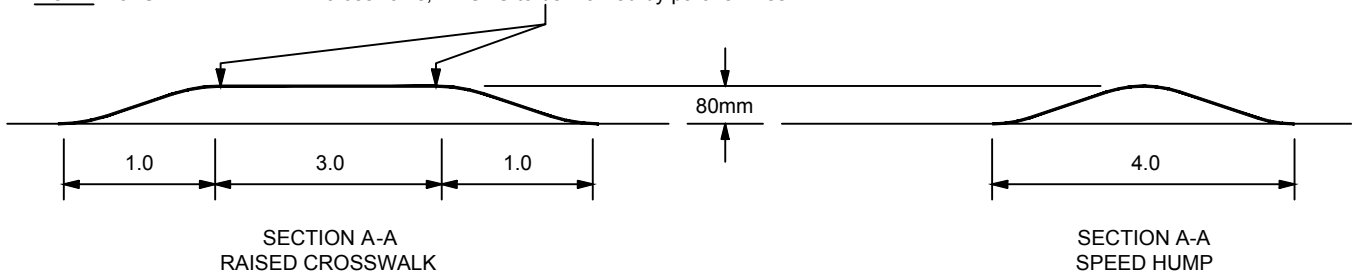


SINUSOIDAL RAISED CROSSWALK DEVELOPMENT

Distance (m):	0.000	0.125	0.250	0.375	0.500	0.625	0.750	0.875	1.000								
Finished Height (mm):	0	1	3	7	12	18	25	32	40	48	55	62	68	73	77	79	80

SINUSOIDAL SPEED HUMP DEVELOPMENT

Distance (m):	0.000	0.125	0.250	0.375	0.500	0.625	0.750	0.875	1.000	1.125	1.250	1.375	1.500	1.625	1.750	1.875	2.000
Finished Height (mm):	0	1	3	7	12	18	25	32	40	48	55	62	68	73	77	79	80

SIGN DESCRIPTIONS:
WA-50 SPEED HUMP

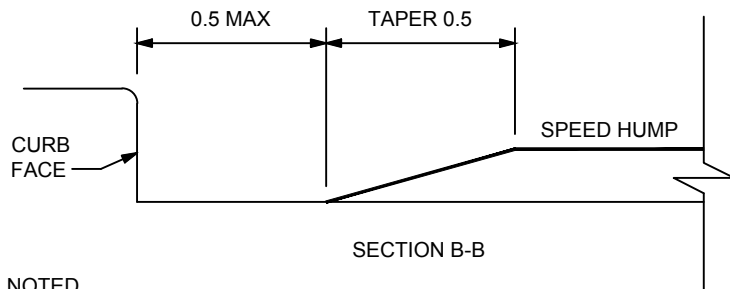

ALL DIMENSIONS ARE IN METRES UNLES OTHERWISE NOTED.



**RESORT MUNICIPALITY of WHISTLER
SPEED HUMP / RAISED CROSSWALK**

DRAWN BY: BL

DATE: OCTOBER 2004

SCALE: N.T.S.

DWG. NO.: R3