


**STAMPED PAVER CONCRETE FINISH**

AREAS INDICATED ON THE DRAWINGS (BRIDGE DECK, BUS BAY, CROSSWALKS) REQUIRING A "STAMPED PAVER CONCRETE FINISH" SHALL BE CONSTRUCTED WITH CONCRETE TEXTURE AND PATTERNS AS PER "BOMACRON - 6 INCH x 6 INCH TILE" PATTERN FROM BOMANITE CORPORATION OR APPROVED EQUIVALENT. THE WORK SHALL BE PERFORMED AS PER THE MANUFACTURES RECOMMENDATIONS AND SPECIFICATIONS FOR FREEZE-THAW CLIMATE APPLICATIONS AND SHALL BE COLOURED TO MATCH "WHISTLER BROWN" AS PROVIDED BY WESTERN UNI-PAVERS.

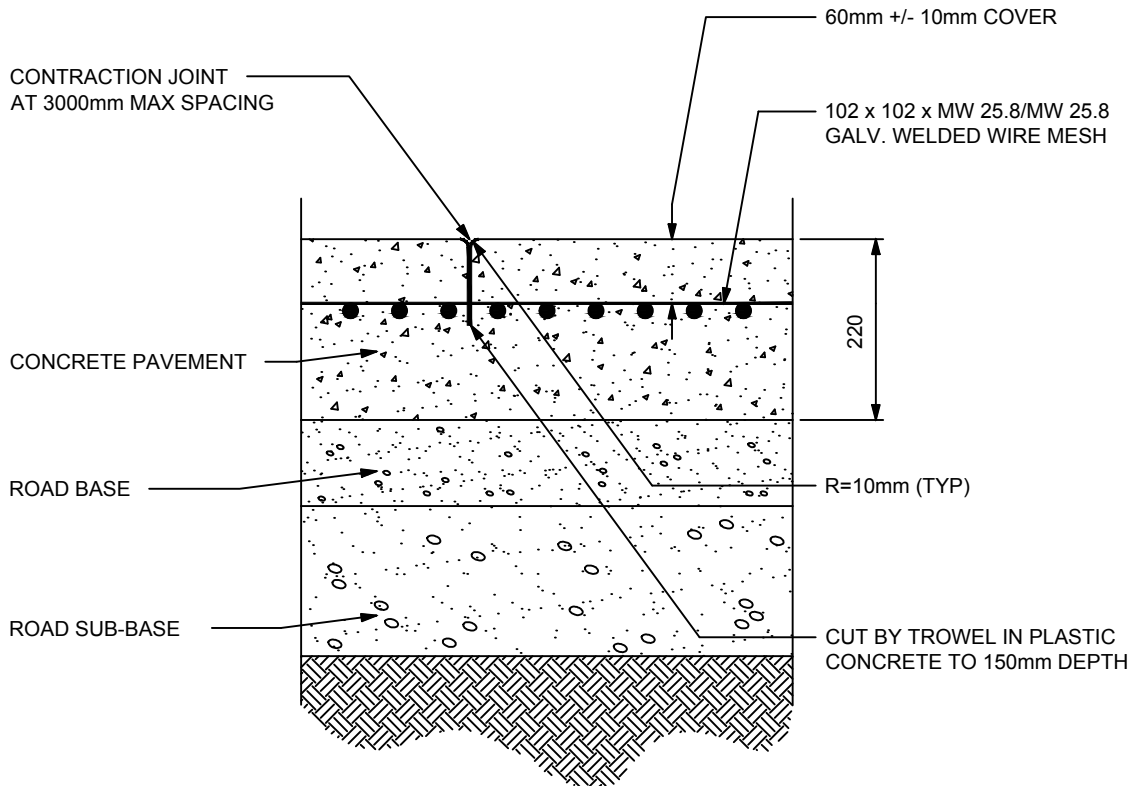

**CONCRETE PAVEMENT DETAIL**

NOTE: STAMPED CONCRETE NOT TO BE PLACED UNTIL FINAL LIFT OF ASPHALT IS IN PLACE.



<b>RESORT MUNICIPALITY of WHISTLER</b>	
<b>STAMPED CONCRETE in MUNICIPAL ROAD</b>	
DRAWN BY: BL	DATE: JANUARY 2003
SCALE: N.T.S.	DWG. NO.: R5