



PLAN

REINFORCING STEEL TO CSA G-30.18-M92 GRADE 400.

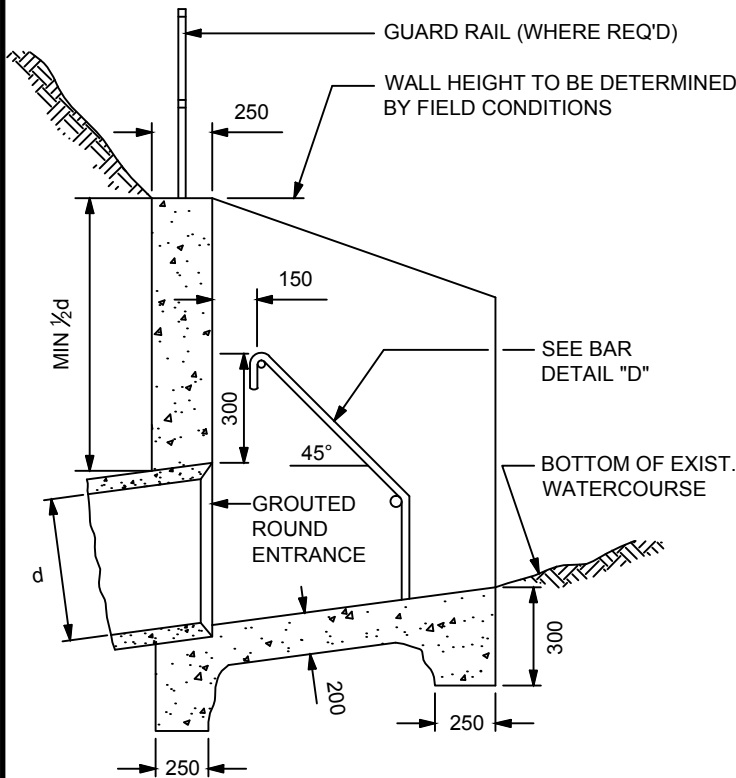


SECTION A-A

INLET DETAIL

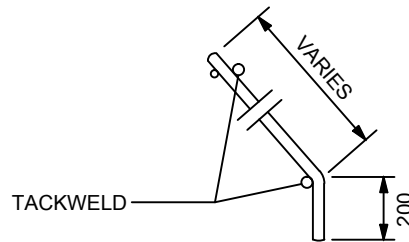

DETAIL OF BARS B, C, E, F

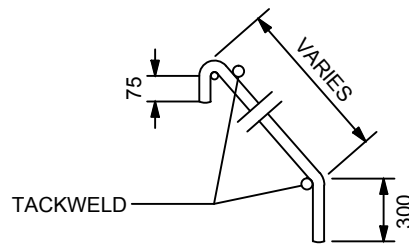

DETAIL OF BARS A, D, G

NOTE: FOR OUTLET USE REVERSE SLOPE OF BASE SLAB.



RESORT MUNICIPALITY of WHISTLER

STANDARD ENTRANCE/OUTLET HEADWALL

DRAWN BY: BL

DATE: JANUARY 2003

SCALE: N.T.S.

DWG. NO.: S13