


NOTE:

ALL DRAINAGE FROM DRIVEWAY AND PRIVATE PROPERTY TO BE DIRECTED TO DITCH BY CROWN AND /OR SWALE. NO DRAINAGE TO STREET.

ONLY ONE (1) DRIVEWAY ACCESS PERMITTED PER RESIDENCE.

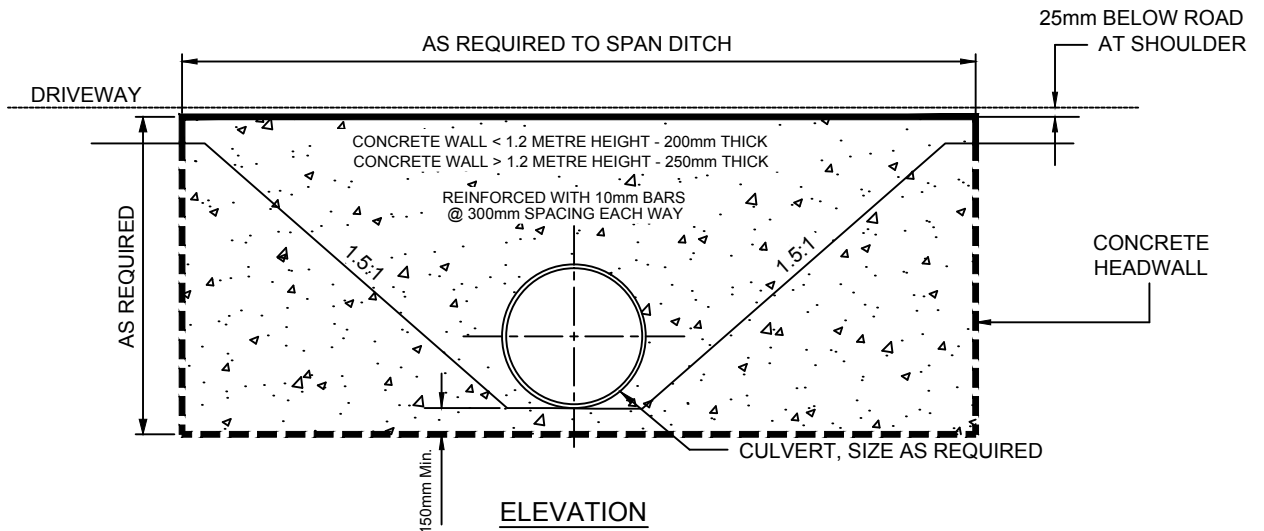

RESORT MUNICIPALITY of WHISTLER

DRIVEWAY CULVERT & HEADWALL

DRAWN BY: BL/JD

DATE: SEPTEMBER 2012

SCALE: N.T.S.

DWG. NO.: S15