


**IF THE SERVICE IS LOCATED WHERE THE STAKE MAY BE A HAZARD TO PEDESTRIANS OR TRAFFIC, IT SHALL ONLY BE BROUGHT TO GROUND SURFACE.

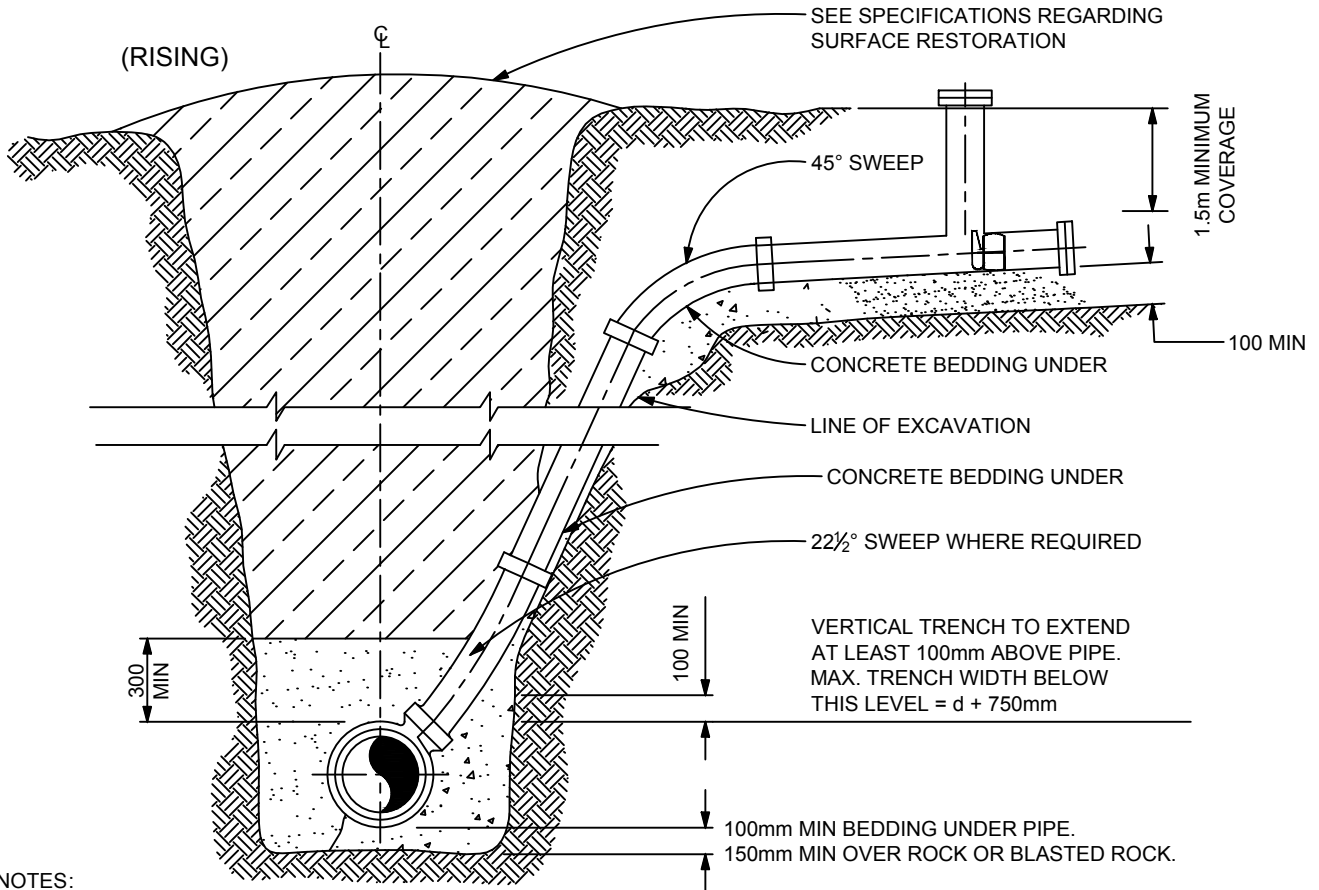

NOTES:

- NEW CONNECTIONS TO EXISTING SEWERS SHALL BE MADE USING A WYE CONNECTION WITH RIGID COUPLERS.
- APPLY AN APPROVED CORROSION PROTECTION SYSTEM TO ALL BURIED FERROUS FITTINGS, FLANGES, FASTENERS, ETC. SUCH AS "DENSO" PETROLATUM TAPE SYSTEM; INCLUDING PASTE, PROFILING MASTIC AND TAPE AS PER MANUFACTURER'S INSTRUCTIONS. OTHER CORROSION PROTECTION SYSTEMS MAY BE USED UPON APPROVAL OF THE RMOW.
- ALL DUPLEX LOTS SHALL HAVE TWO SEPARATE SANITARY AND STORM CONNECTIONS TO THE MUNICIPAL MAIN.



RESORT MUNICIPALITY of WHISTLER
SANITARY & STORM SERVICE CONNECTION

DRAWN BY: BL

DATE: JULY 2017

SCALE: N.T.S.

DWG. NO.: S7-A