



CONTRACTION JOINTS IN CURB AND SWALE SECTION TO ALIGN WITH THOSE OF CONCRETE PAVEMENT.

EXPANSION JOINT IN CURB AND SWALE SECTION ALIGNED WITH THOSE OF CONCRETE PAVEMENT.

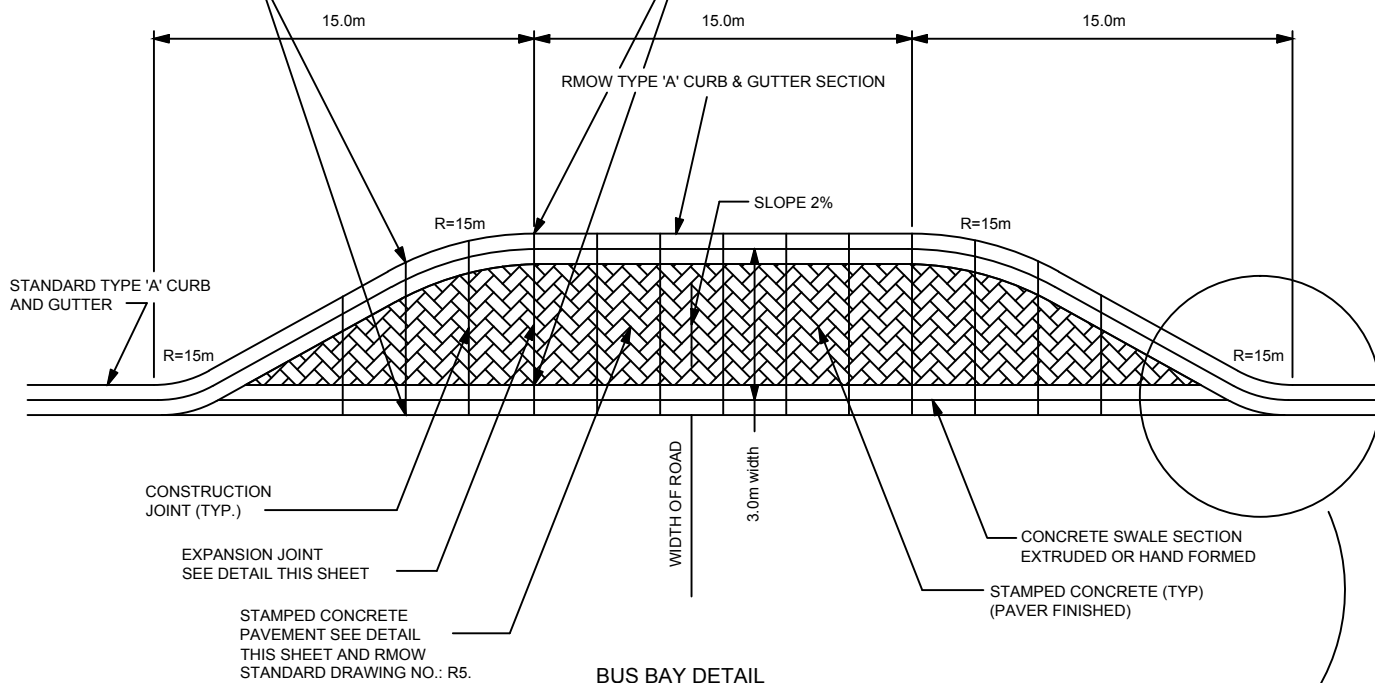



REINFORCING DISCONTINUED AT EXPANSION JOINT

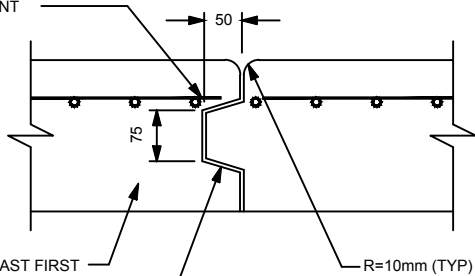


THIS PORTION CAST FIRST

13mm EXPANSION JOINT FILLER


CONCRETE PAVEMENT EXPANSION JOINT DETAIL

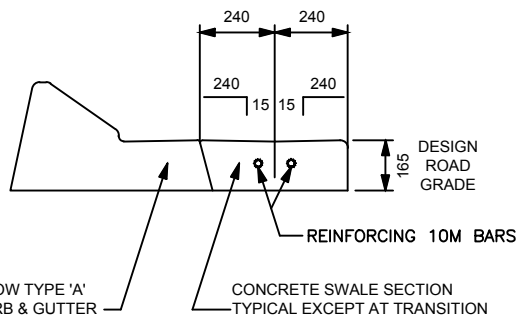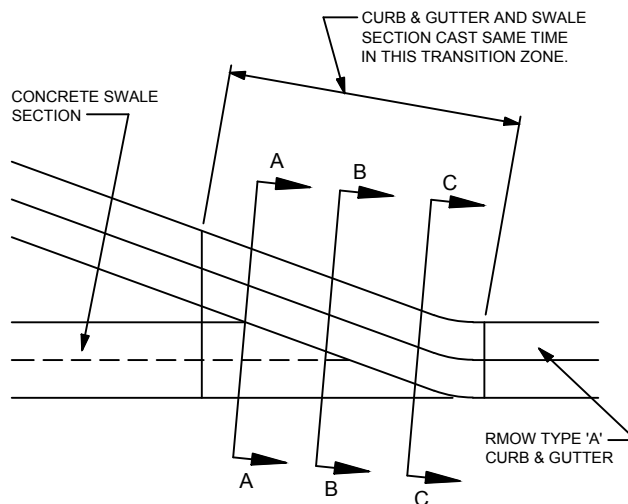

SECTION A-A

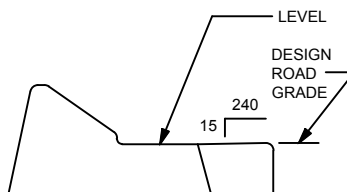

SECTION B-B

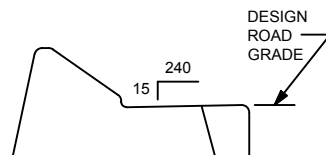

SECTION C-C



RESORT MUNICIPALITY of WHISTLER

BUS BAY

DRAWN BY: BL

DATE: JANUARY 2003

SCALE: N.T.S.

DWG. NO.: R4