


**NOTE:**

ALL DRAINAGE FROM DRIVEWAY AND PRIVATE PROPERTY TO BE DIRECTED TO DITCH BY CROWN AND /OR SWALE. NO DRAINAGE TO STREET .

ONLY ONE (1) DRIVEWAY ACCESS PERMITTED PER RESIDENCE .

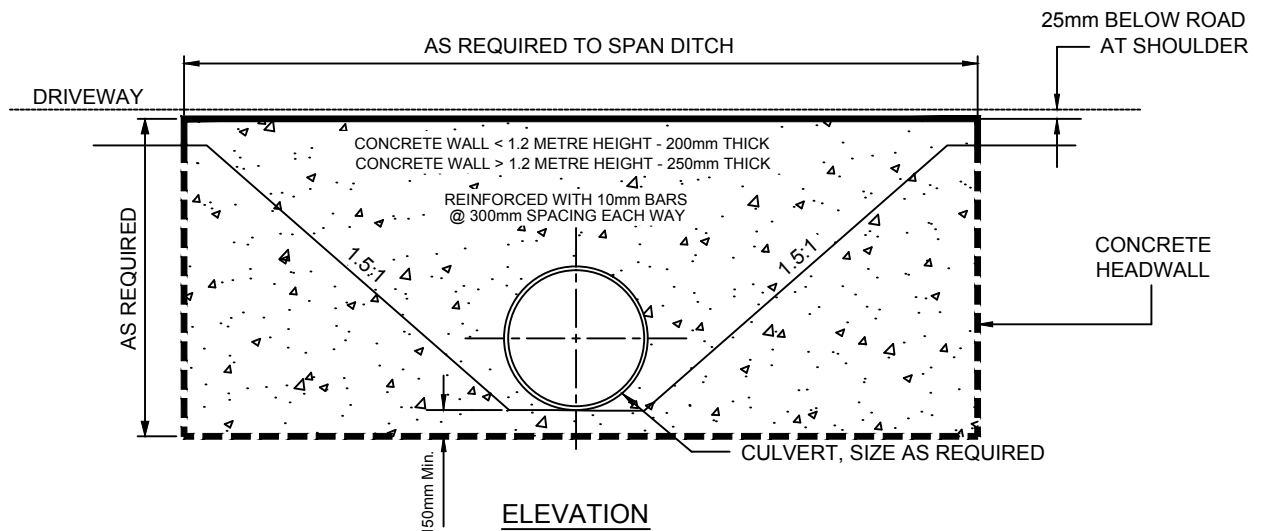

**RESORT MUNICIPALITY of WHISTLER**

**DRIVEWAY CULVERT & HEADWALL**

DRAWN BY: BL/JD

DATE: SEPTEMBER 2012

SCALE: N.T.S.

DWG. NO.: S15