


NOTE: 18.0m REQUIRED FOR FIRE TRUCK
TURN AROUND

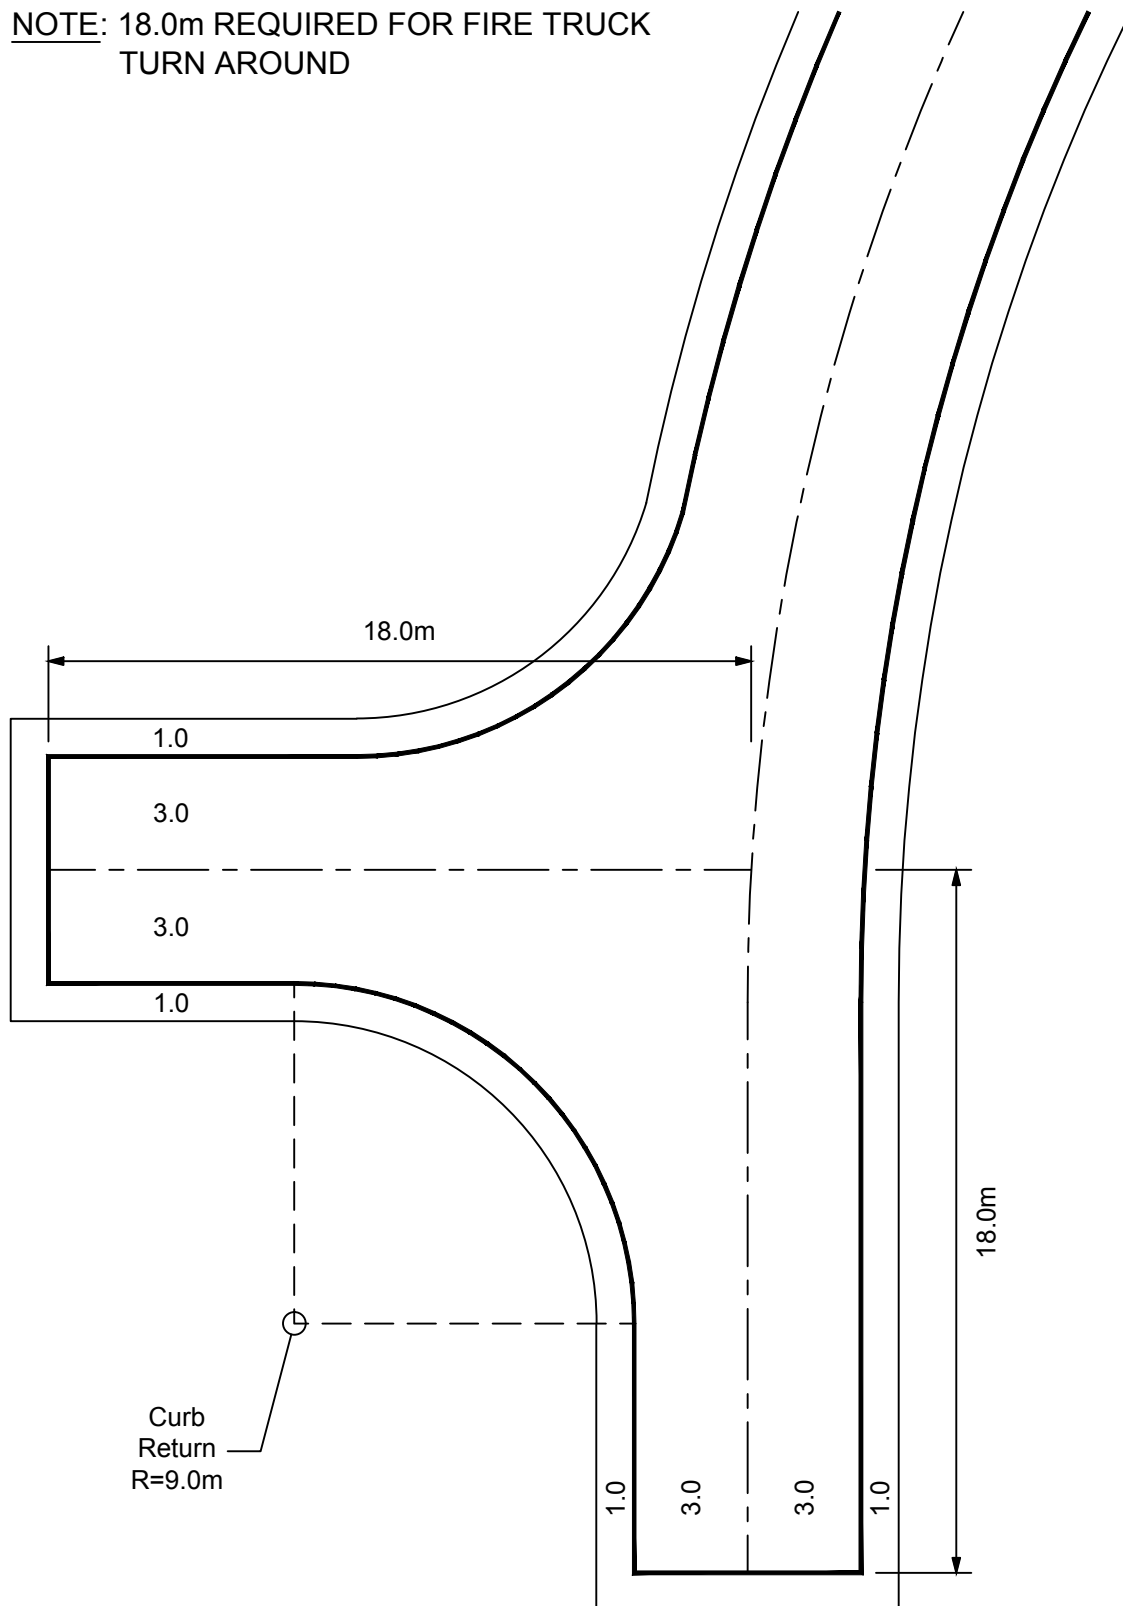

RESORT MUNICIPALITY of WHISTLER

HAMMERHEAD for PRIVATE ROADWAY

DRAWN BY: BL

DATE: DECEMBER 2007

SCALE: N.T.S.

DWG. NO.: R19