


ELECTRICAL CONTROL PANEL TO NEMA 4 STANDARD  
AS WELL AS MUNICIPAL STANDARDS. INSTALLATION  
TO BE IN ACCORDANCE WITH BC ELECTRICAL CODE.

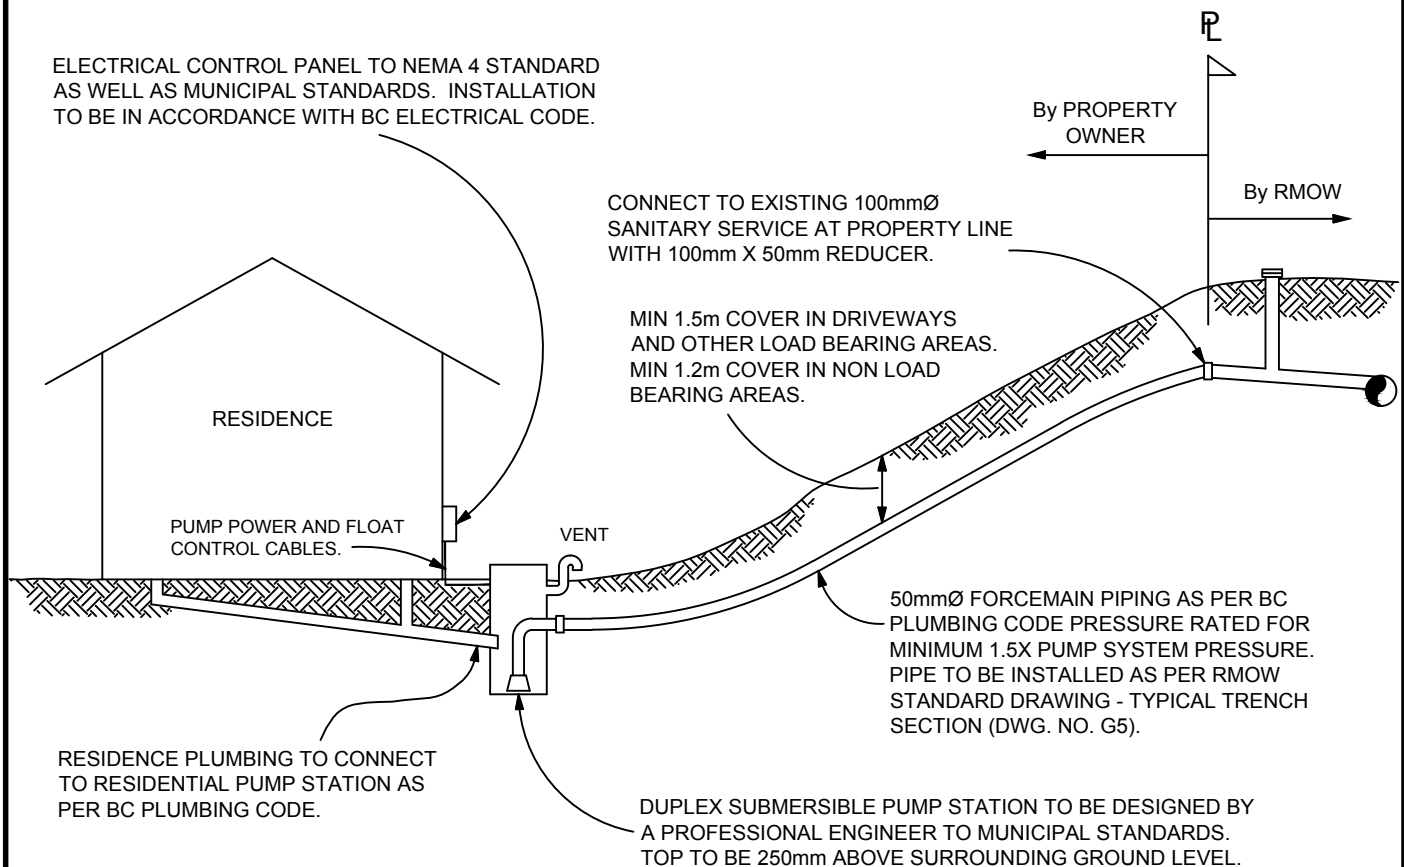

**WHISTLER**

## RESORT MUNICIPALITY of WHISTLER

### RESIDENTIAL PUMP CONNECTION TO GRAVITY MAIN

DRAWN BY: BL

DATE: JANUARY 2003

SCALE: N.T.S.

DWG. NO.: S18