



### SITUATION A

#### ROAD CUT LIMITED TO ONE SIDE OF CENTRELINE

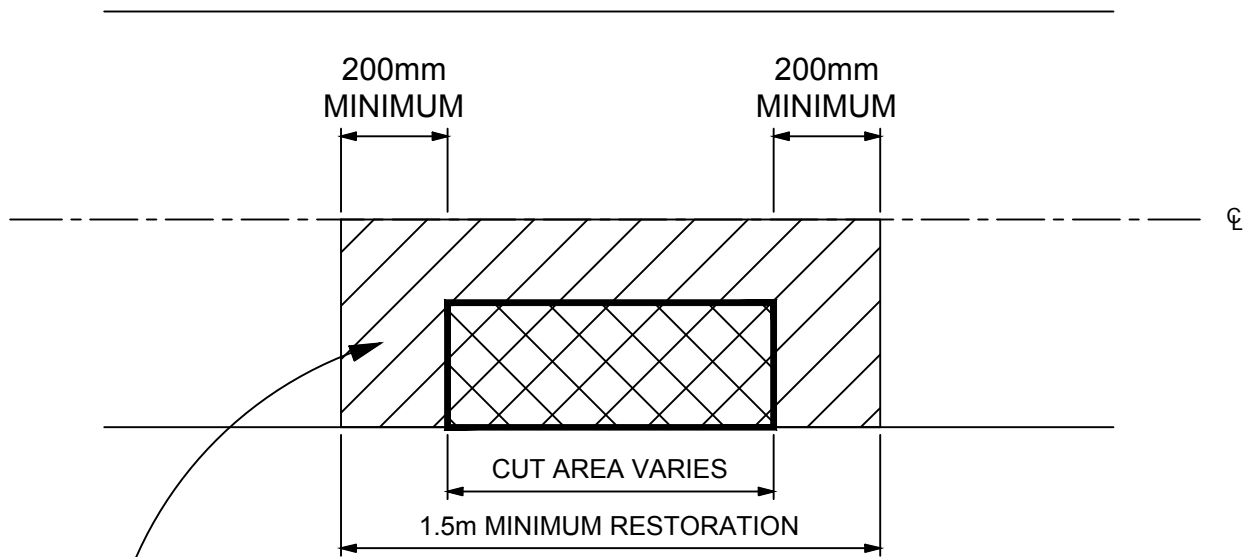

### SITUATION B

#### ROAD CUT STRADDLING CENTRELINE

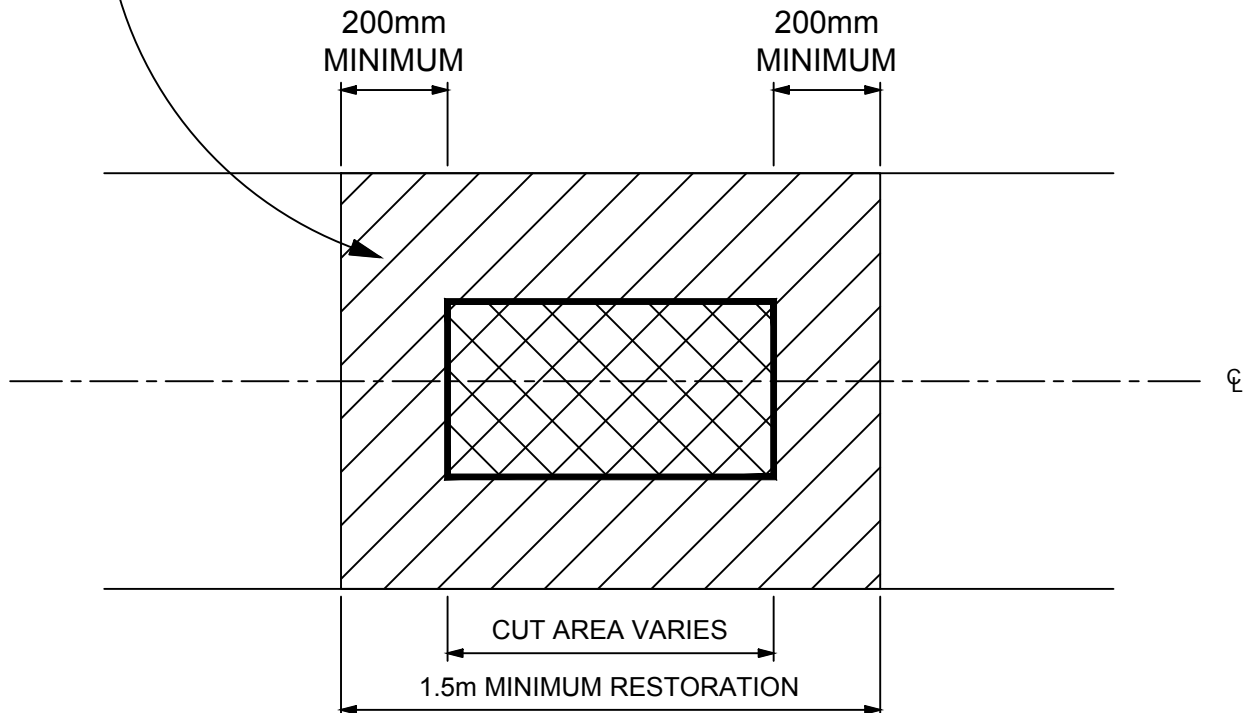

#### NOTE:

Refer to Sections 02512 of the Master Municipal Construction Document for detailed specifications.



RESORT MUNICIPALITY of WHISTLER

ROAD CUT OVERLAY

DRAWN BY: BL

DATE: MARCH 2009

SCALE: N.T.S.

DWG. NO.: R20