


STAMPED PAVER CONCRETE FINISH

AREAS INDICATED ON THE DRAWINGS (BRIDGE DECK, BUS BAY, CROSSWALKS) REQUIRING A "STAMPED PAVER CONCRETE FINISH" SHALL BE CONSTRUCTED WITH CONCRETE TEXTURE AND PATTERNS AS PER "BOMACRON - 6 INCH x 6 INCH TILE" PATTERN FROM BOMANITE CORPORATION OR APPROVED EQUIVALENT. THE WORK SHALL BE PERFORMED AS PER THE MANUFACTURES RECOMMENDATIONS AND SPECIFICATIONS FOR FREEZE-THAW CLIMATE APPLICATIONS AND SHALL BE COLOURED TO MATCH "WHISTLER BROWN" AS PROVIDED BY WESTERN UNI-PAVERS.

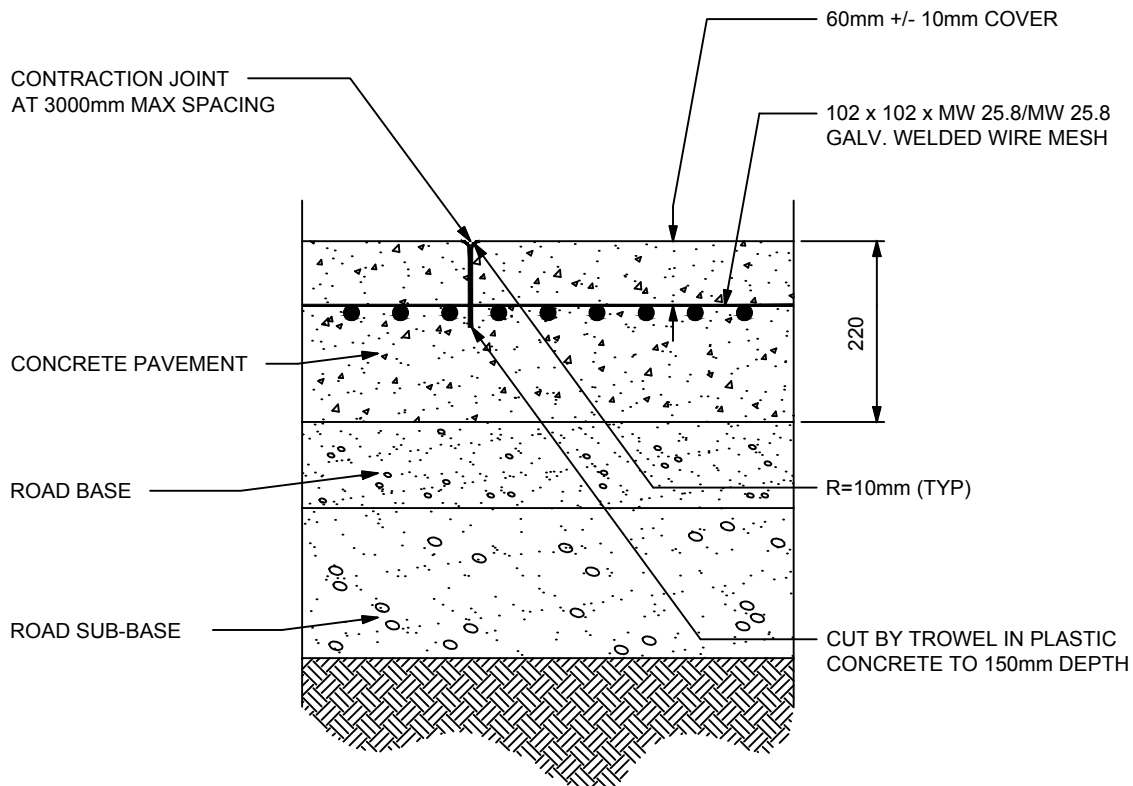

CONCRETE PAVEMENT DETAIL

NOTE: STAMPED CONCRETE NOT TO BE PLACED UNTIL FINAL LIFT OF ASPHALT IS IN PLACE.



RESORT MUNICIPALITY of WHISTLER

STAMPED CONCRETE in MUNICIPAL ROAD

DRAWN BY: BL

DATE: JANUARY 2003

SCALE: N.T.S.

DWG. NO.: R5