



**PLAN**

**INLET DETAIL**

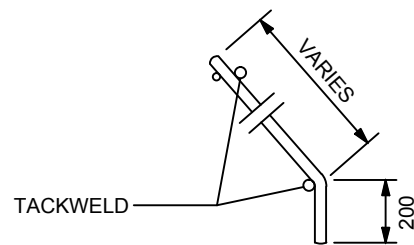


**DETAIL OF BARS B, C, E, F**

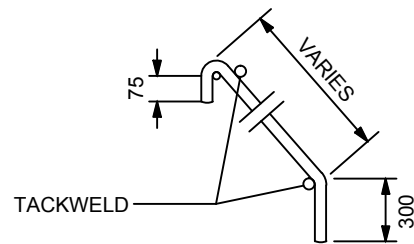

**DETAIL OF BARS A, D, G**

NOTE: FOR OUTLET USE REVERSE SLOPE OF BASE SLAB.

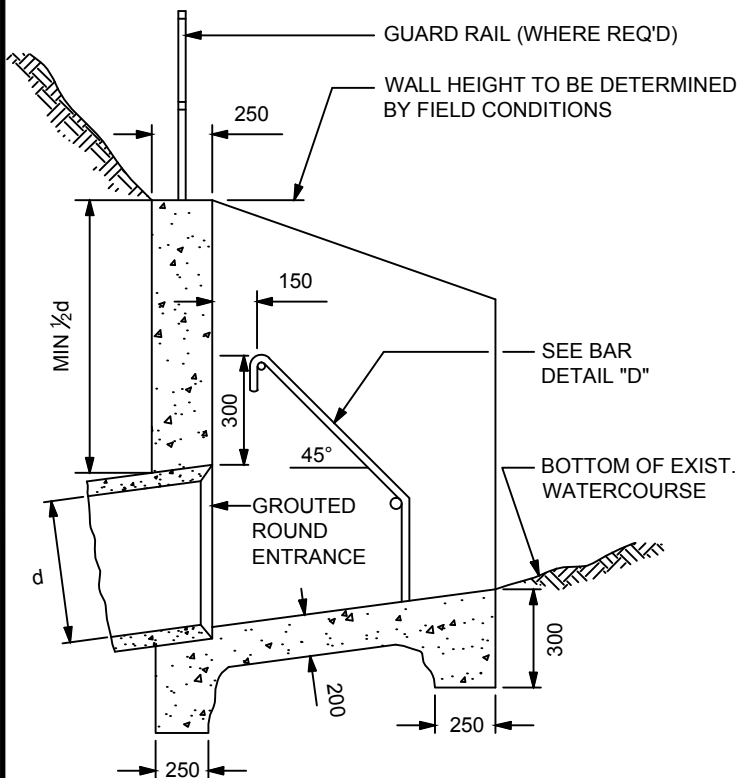

**SECTION A-A**



**RESORT MUNICIPALITY of WHISTLER**

**STANDARD ENTRANCE/OUTLET HEADWALL**

DRAWN BY: BL

DATE: JANUARY 2003

SCALE: N.T.S.

DWG. NO.: S13