




PLAN AT "X-X" SHOWING DROP

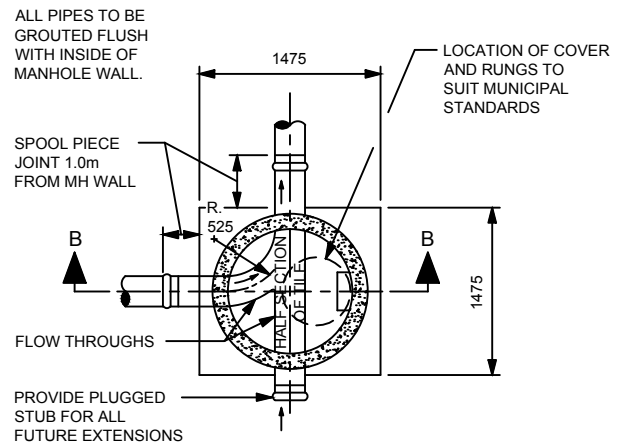


PLAN

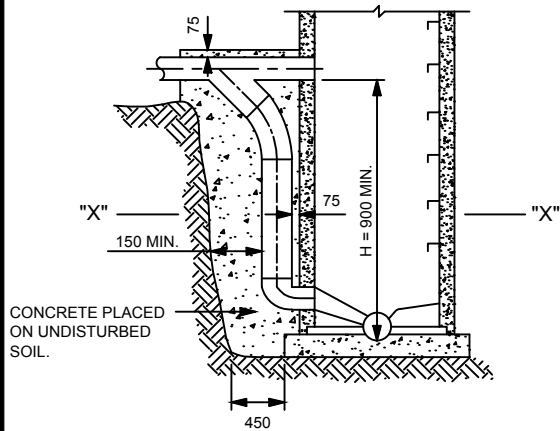

SECTION A-A
DROP MANHOLE TYPE I

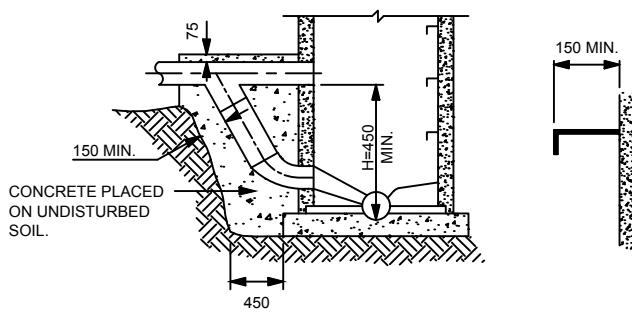


SECTION A-A
DROP MANHOLE TYPE II

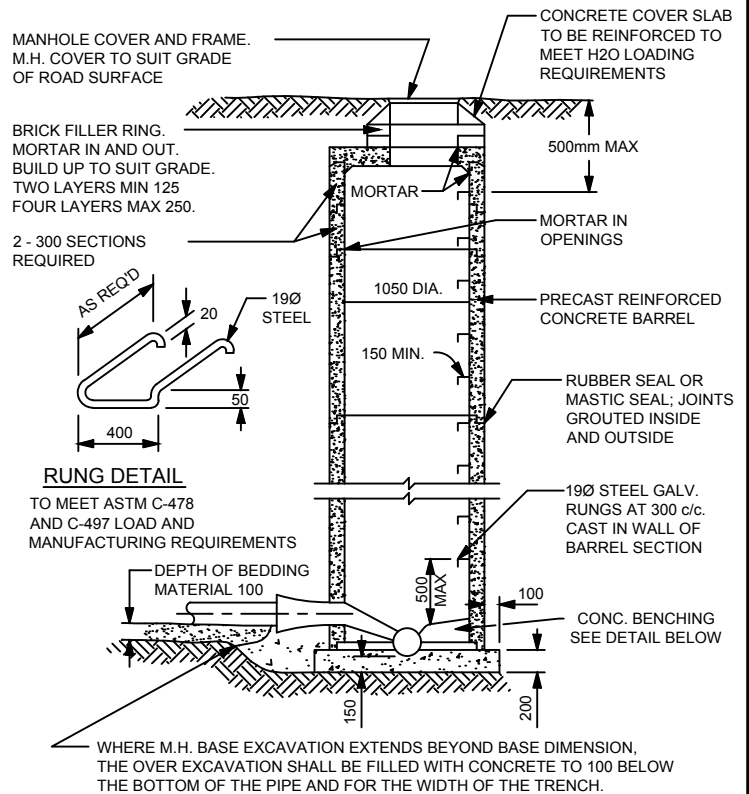

PRECAST REINFORCED CONCRETE BARREL

SECTION B-B
TYPICAL MANHOLE

NOTE: NO INSIDE DROP MANHOLES PERMITTED

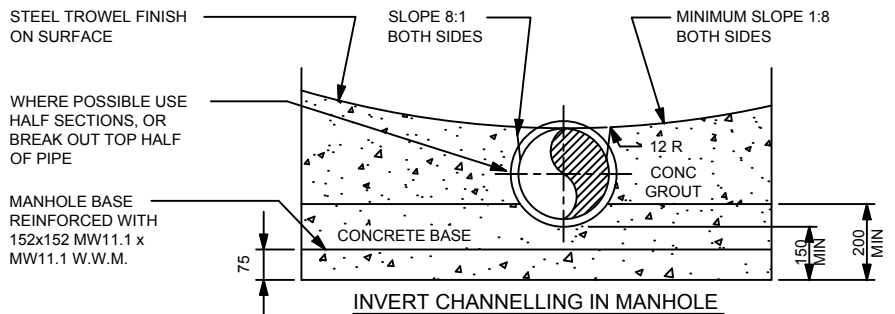

RESORT MUNICIPALITY of WHISTLER STANDARD MANHOLE DETAILS

DRAWN BY: BL

DATE: JULY 2008

SCALE: N.T.S.

DWG. NO.: S1