


PLAN

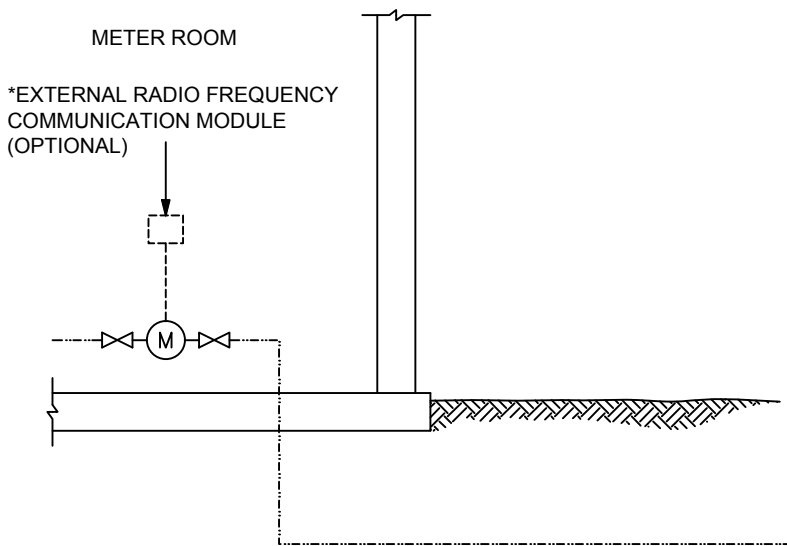

*METER SHALL CONFORM TO BYLAW 2091 SCHEDULE C REQUIREMENTS.

NOTES:

- METERS SHALL BE INSTALLED IN ACCORDANCE WITH A.W.W.A. C700 SPEC. IN A PROTECTED FROST FREE LOCATION.
- METERS TO BE SUPPLIED BY THE OWNER TO THE MUNICIPALITY AND REMAIN THE PROPERTY OF THE MUNICIPALITY.
- METERS TO BE ACCESSIBLE BY MUNICIPAL PERSONNEL FOR INSPECTION AND MAINTENANCE.



WHISTLER

**RESORT MUNICIPALITY of WHISTLER
STANDARD for METERED CONNECTIONS**

DRAWN BY: BL

DATE: JANUARY 2018

SCALE: N.T.S.

DWG. NO.: W2-C