


MIN. 50 THICK  
19mm MINUS  
CRUSHED GRAVEL.

NOTE: 32MPa CONC. CURB

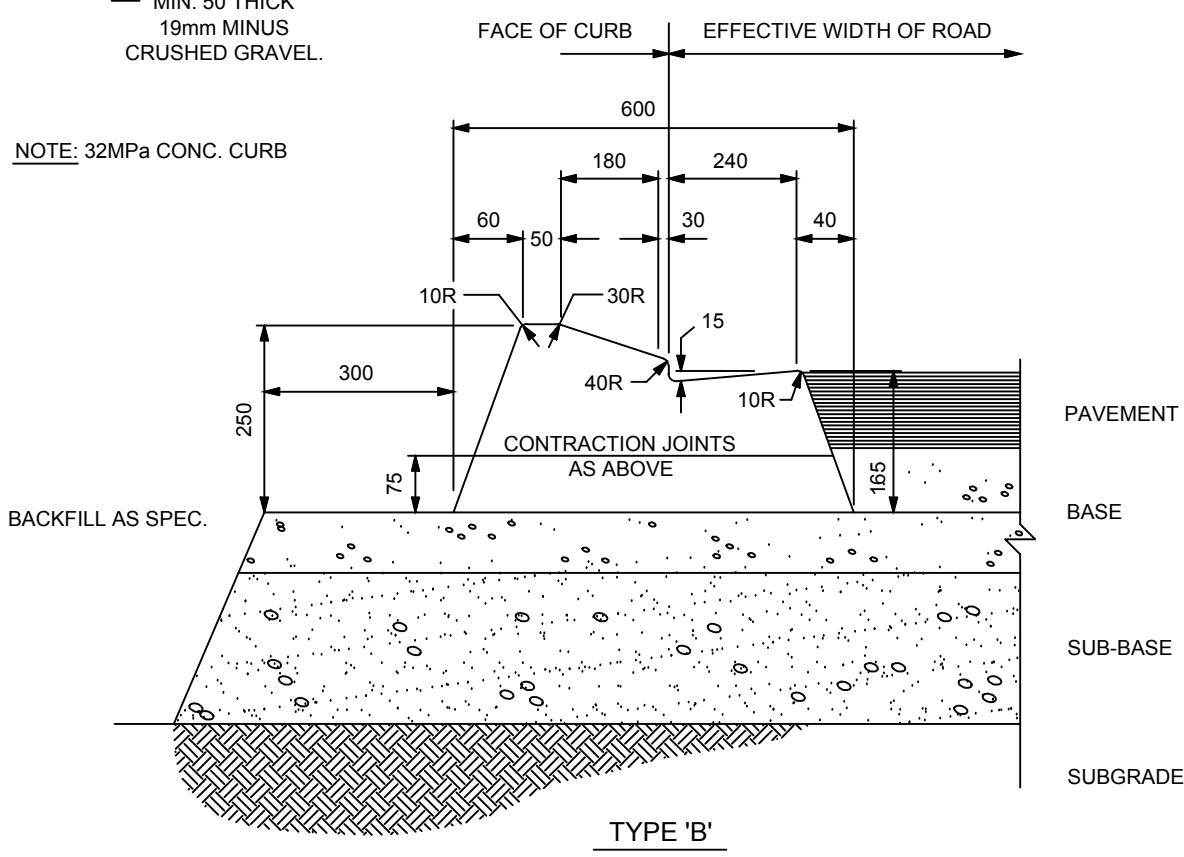

|                                   |                    |
|-----------------------------------|--------------------|
| RESORT MUNICIPALITY of WHISTLER   |                    |
| MOUNTABLE CURB AND GUTTER SECTION |                    |
| DRAWN BY: BL                      | DATE: JANUARY 2003 |
| SCALE: N.T.S.                     | DWG. NO.: C4       |