



DETAIL 'A' → ACCESS ROUTE SERVING 1-2 UNITS
STRATA : LEVEL 1

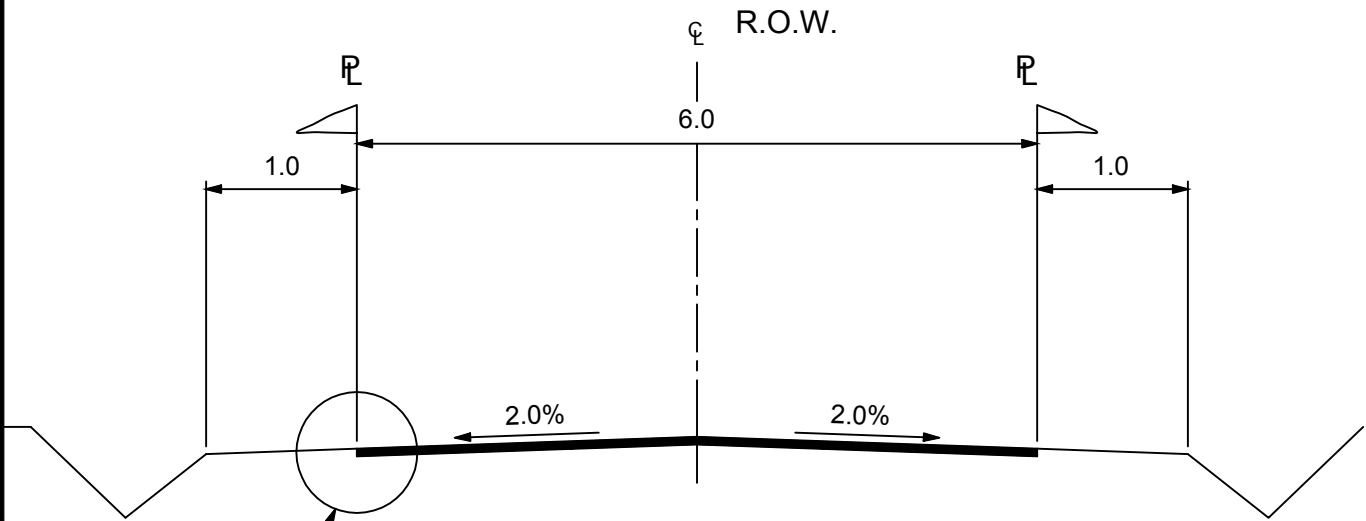

DETAIL 'A' → ACCESS ROUTE SERVING 3-5 UNITS
STRATA : LEVEL 2

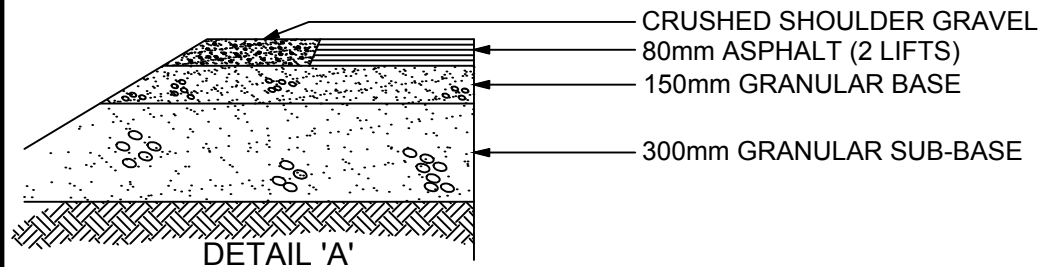

DETAIL 'A'



RESORT MUNICIPALITY of WHISTLER	
STRATA ROADS - LEVELS 1 AND 2	
DRAWN BY: BL	DATE: JANUARY 2003
SCALE: N.T.S.	DWG. NO.: R16