


SODIUM THIOSULFATE CAGE DETAIL

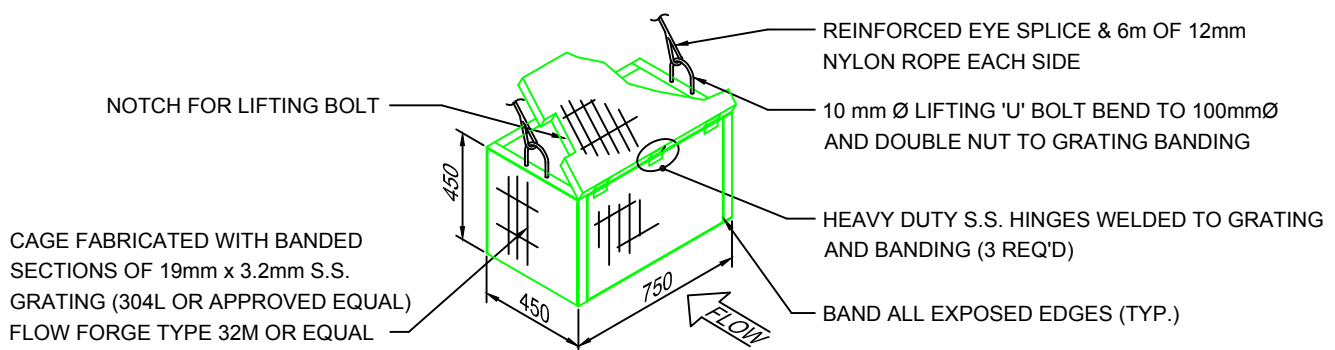

RESORT MUNICIPALITY of WHISTLER	
DECHLORINATION CHAMBER	
DRAWN BY: BL	DATE: JANUARY 2018
SCALE: N.T.S.	DWG. NO.: W14