


# NOTES:

1. CORPORATION STOP TEED INTO BLOW OFF ASSEMBLY TO PROVIDE DRAINAGE (PLAN VIEW SHOWN AT BOTTOM OF PAGE)
2. APPLY AN APPROVED CORROSION PROTECTION SYSTEM TO ALL BURIED FERROUS FITTINGS, FLANGES, FASTENERS, ETC. SUCH AS "DENSO" PETROLATUM TAPE SYSTEM; INCLUDING PASTE, PROFILING MASTIC AND TAPE AS PER MANUFACTURER'S INSTRUCTIONS, OTHER CORROSION PROTECTION SYSTEMS MAY BE USED UPON APPROVAL OF THE RMOW.
3. SEE DRAWING W2b FOR TRACER WIRE DETAIL AND NOTES.

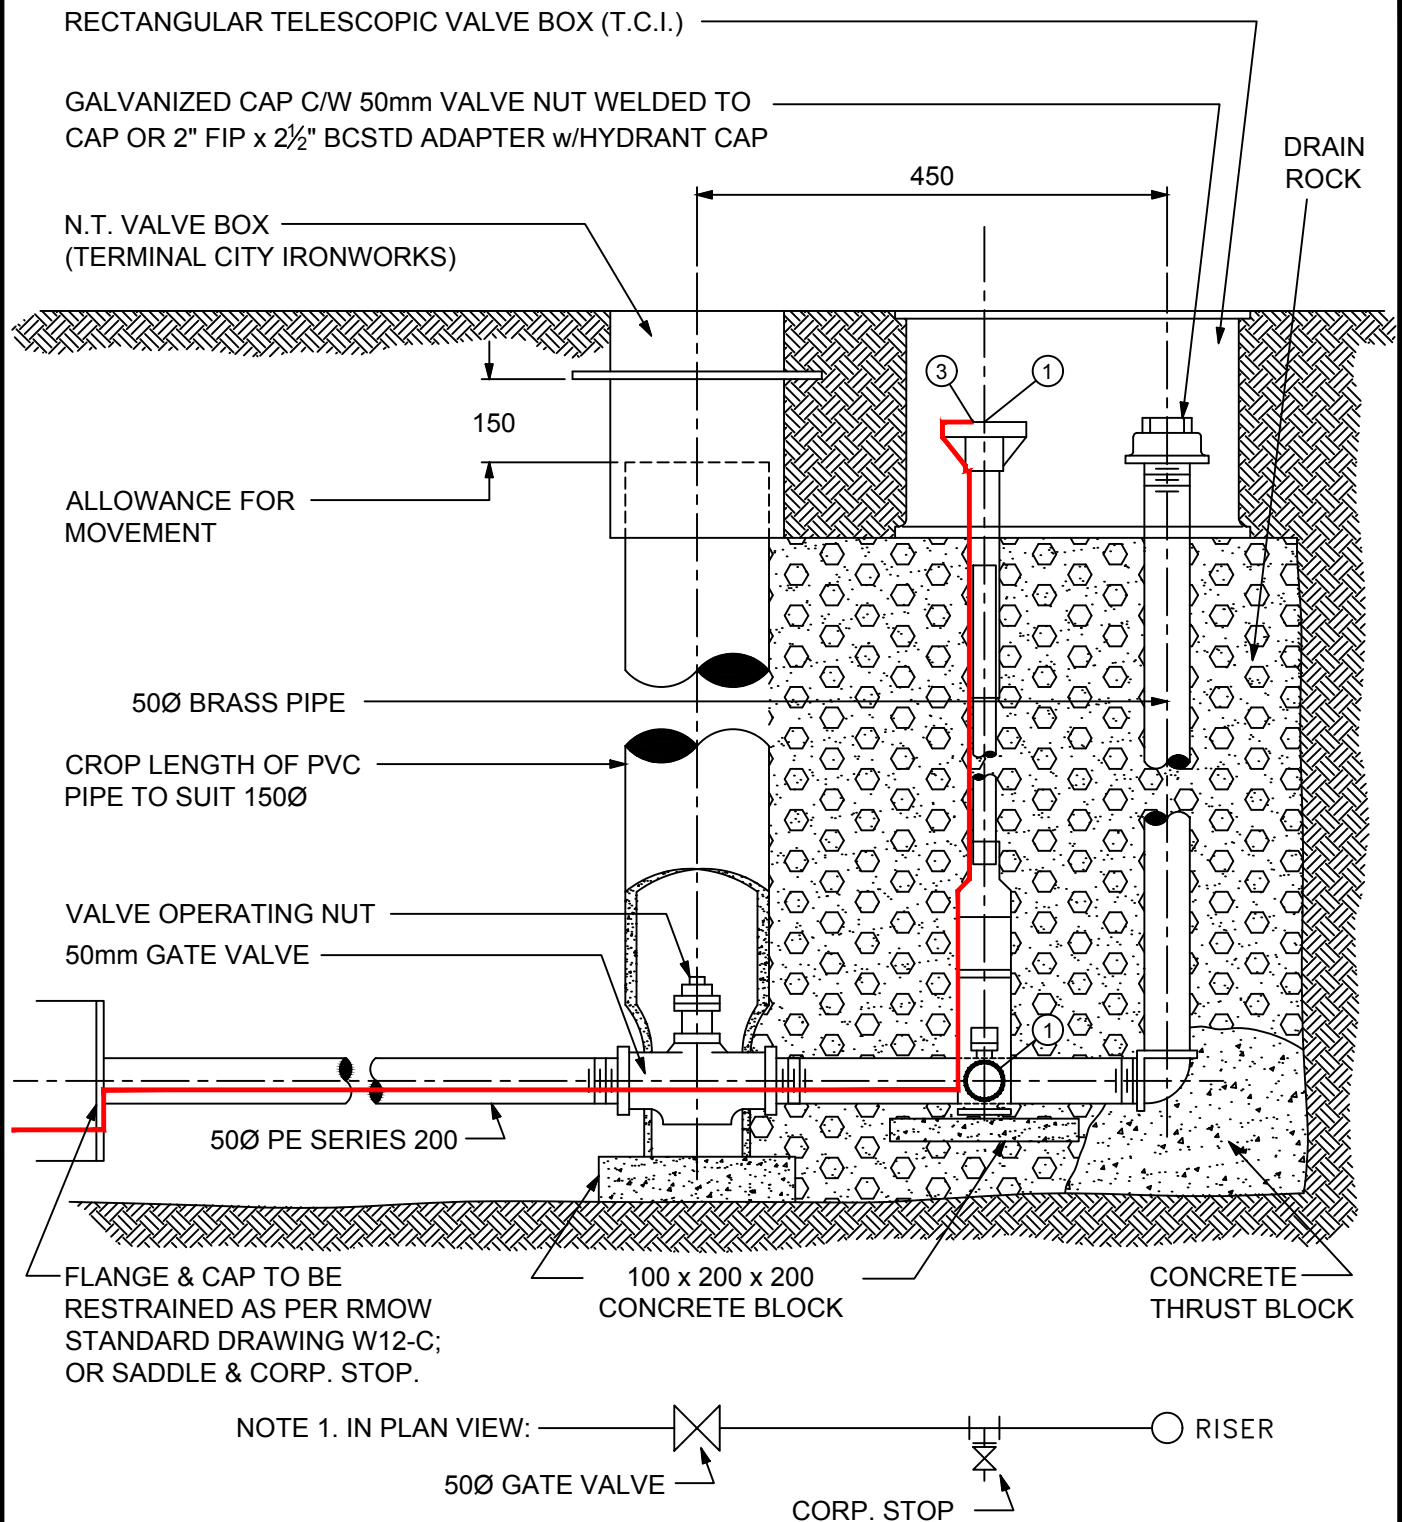

RESORT MUNICIPALITY of WHISTLER	
STANDARD BLOW OFF ASSEMBLY	
DRAWN BY: BL	DATE: JANUARY 2018
SCALE: N.T.S.	DWG. NO.: W8