



COLUMN FOOTINGS			
TYPE	SIZE	DEPTH	REINF.
F1	4,400x4400	900	12 #9 EW
F2	3200x3200	700	9 #9 EW

75 CL. COVER FROM BOTTOM OF FOOTING

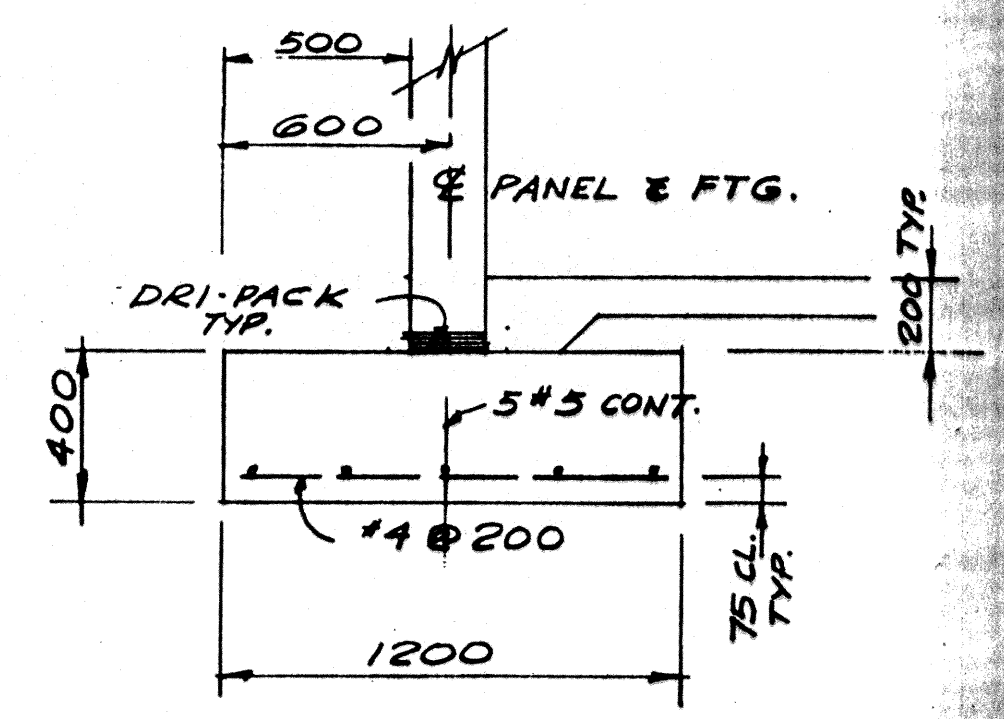


SECTION B-B

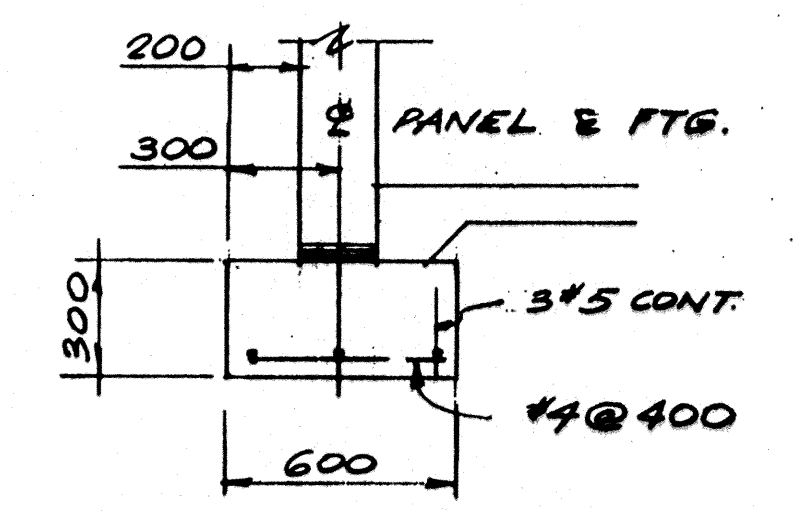

SECTION A-A

NOTES

1. FOR OTHER NOTES SEE DWG. S-1
2. FOR PREPARATION OF SUBSOIL SEE SPECIFICATIONS BY GOLDER & ASSOC.
3. SOIL PRESSURE ASSUMED 4.0 N/S.M.
4. ELEVATIONS GIVEN TO TOP OF FOOTING ON GRID LINES.
5. ALL COLS. #11 GR.60

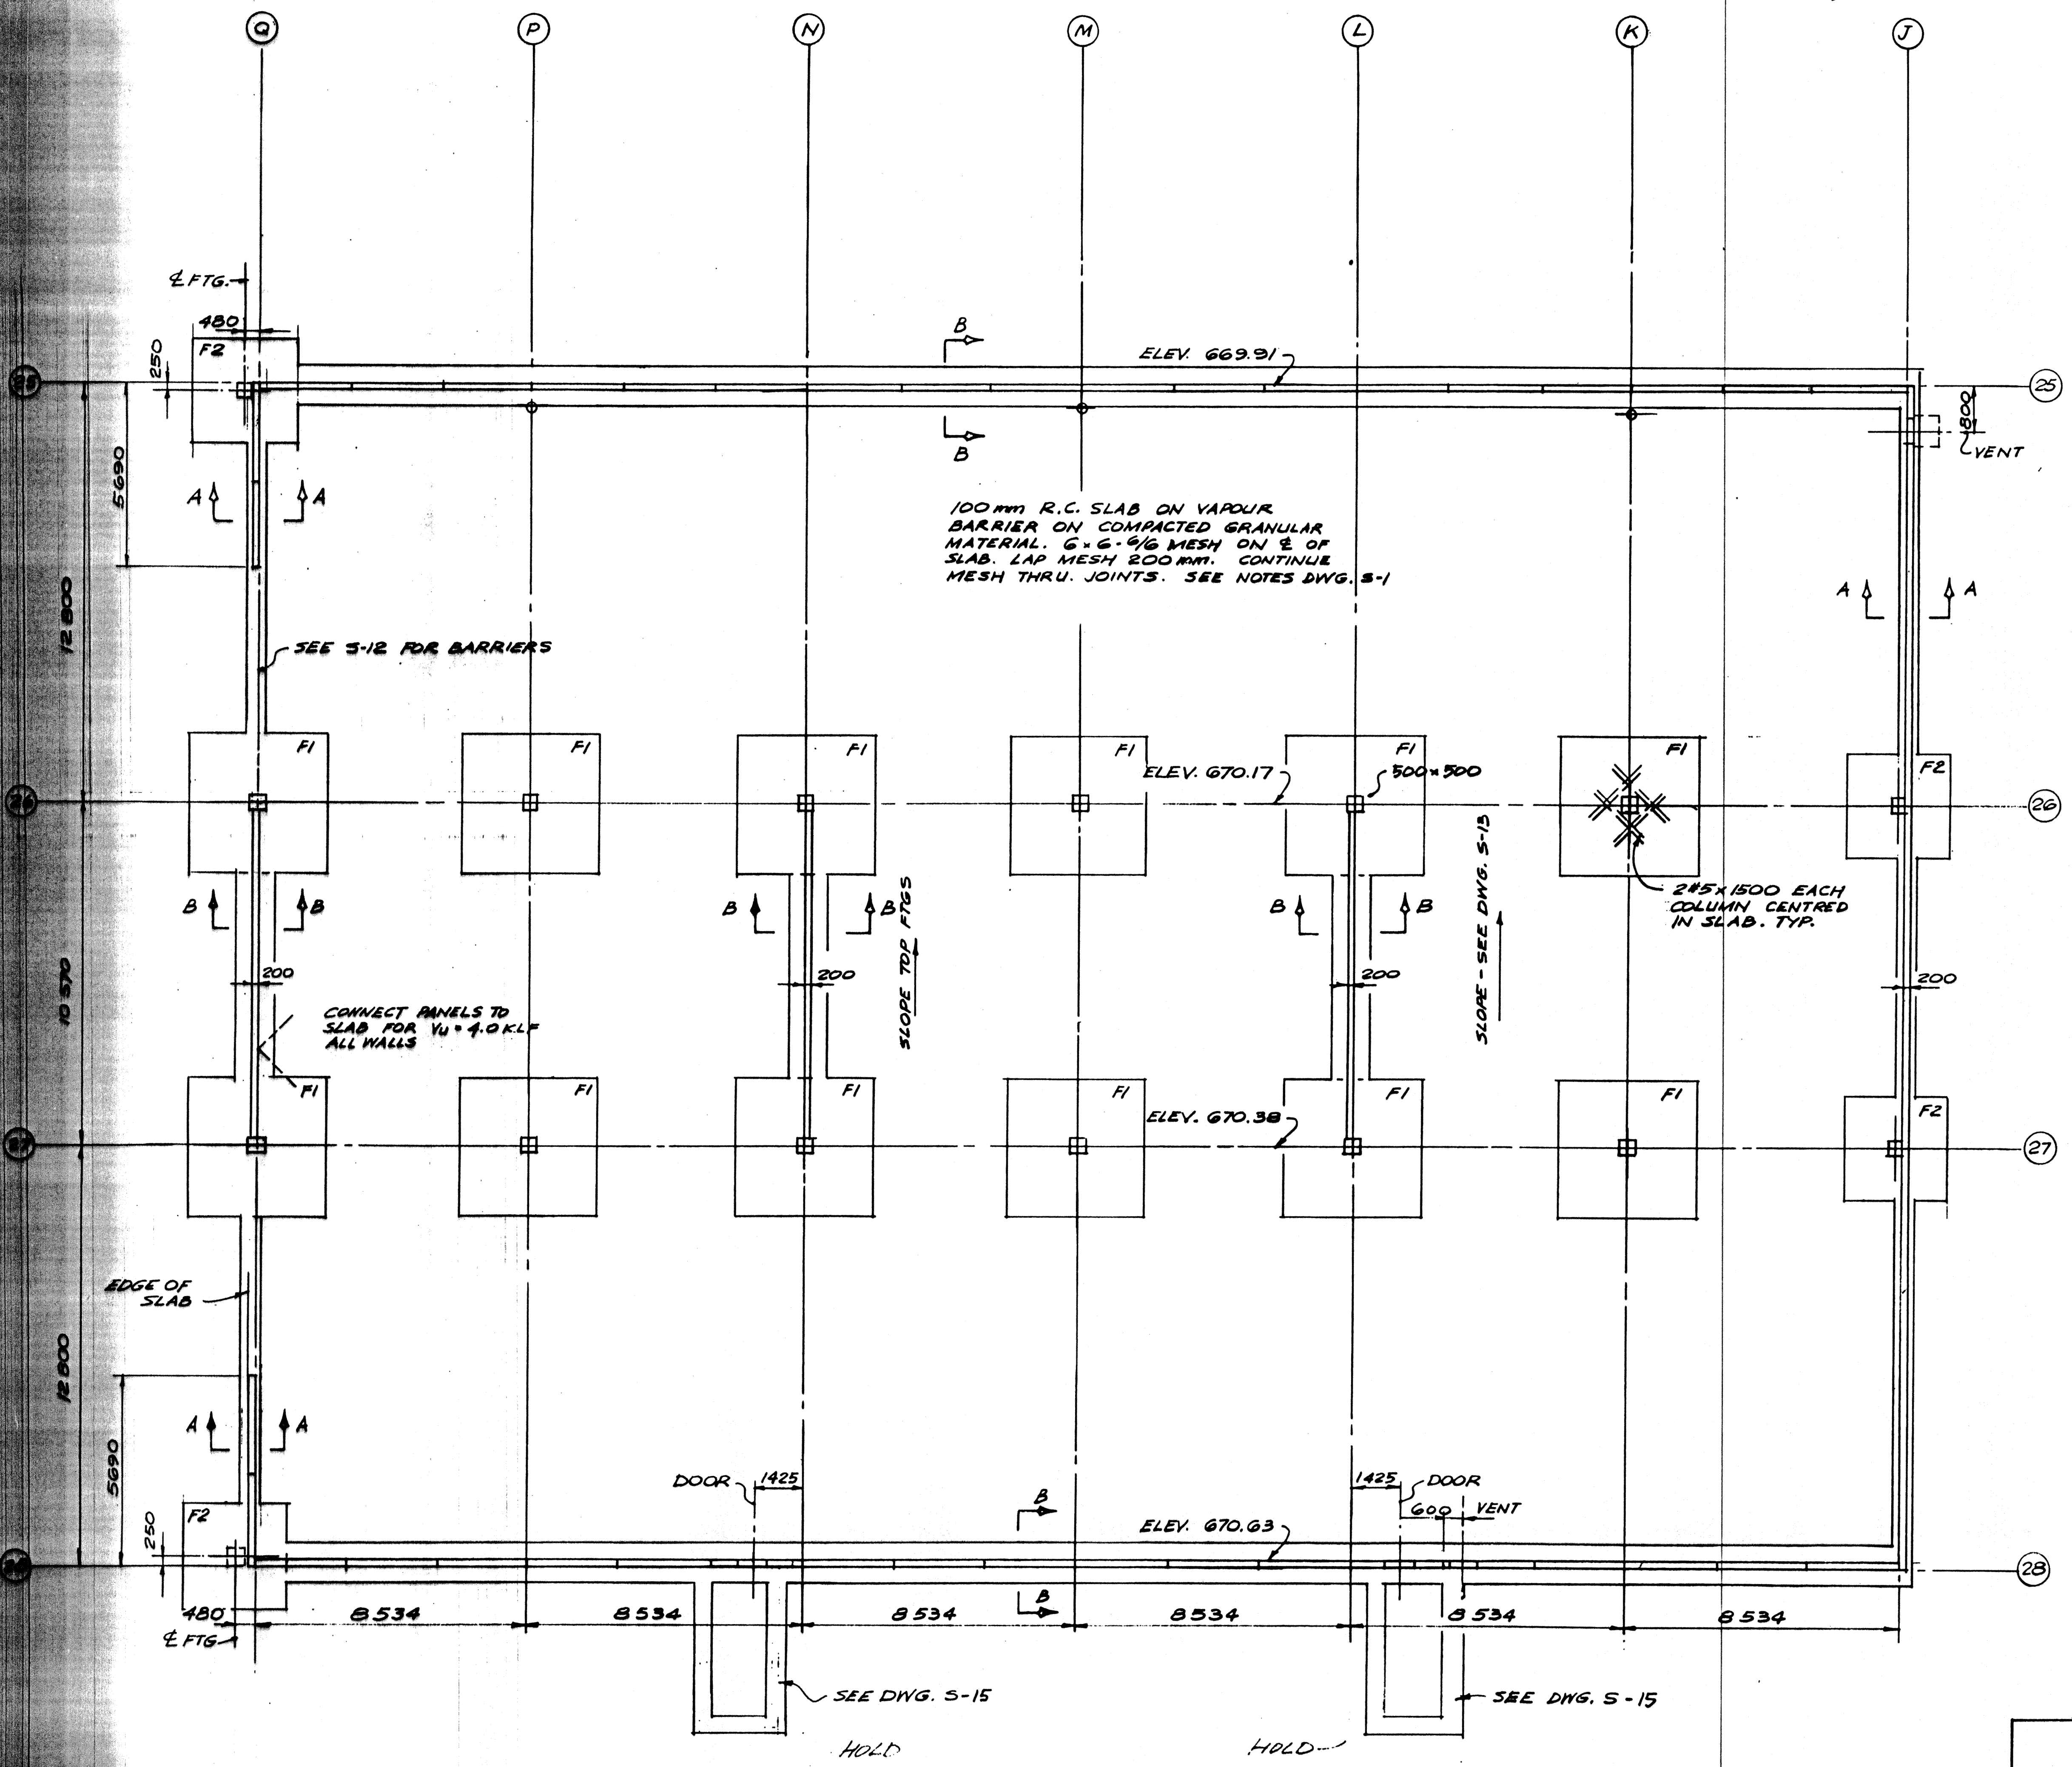

REV. E	JUNE 22, 79	ISSUED FOR CONST.
REV. D	JUNE 15, 79	ADD FOOTINGS
REV. C	MAY 23, 79	DELETE RAMP
REV. B	APR. 2, 79	REDRAWN

OMNI ENGINEERING CONSULTANTS LTD.  
251-4610

SCALE: 1:100 APPROVED BY: \_\_\_\_\_ DRAWN BY: \_\_\_\_\_  
DATE: APR. 2, 79

WHISTLER VILLAGE LAND CO. LTD.  
PHASE ONE - PARKING STRUCTURE  
STRUCTURE 'D'  
FOUNDATIONS

310

