

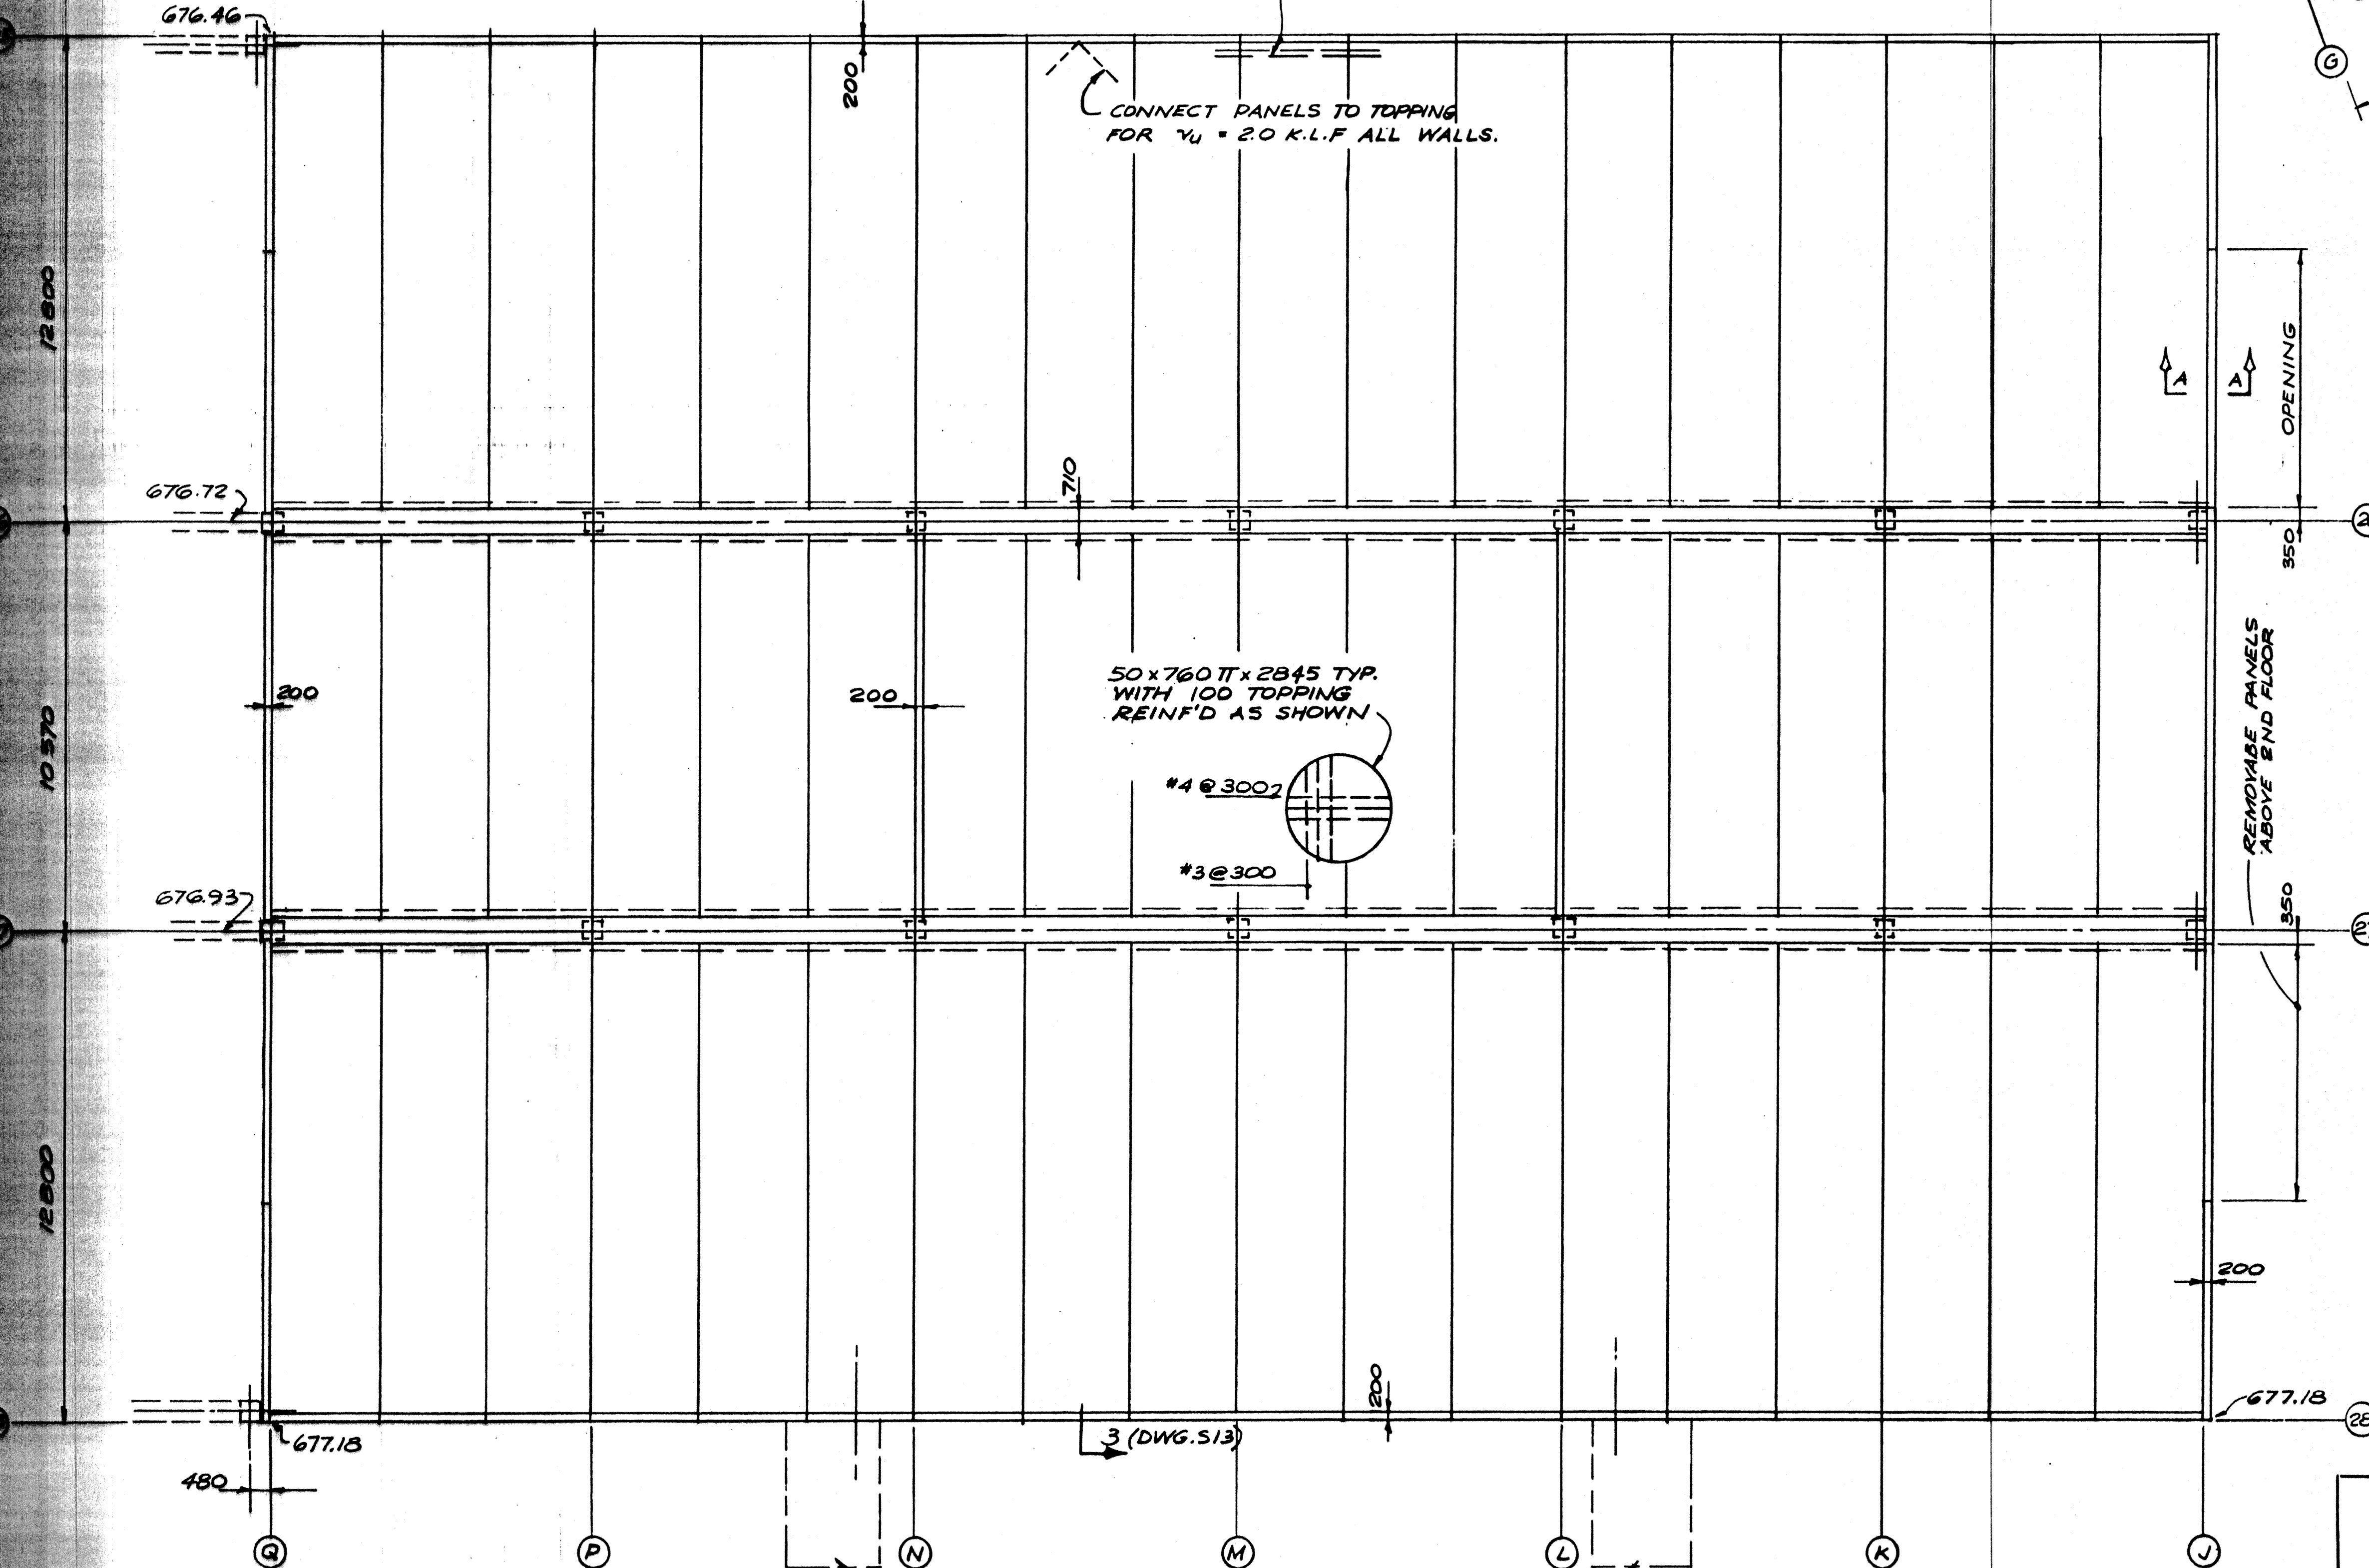


FUTURE ADDITION
BY OTHERS

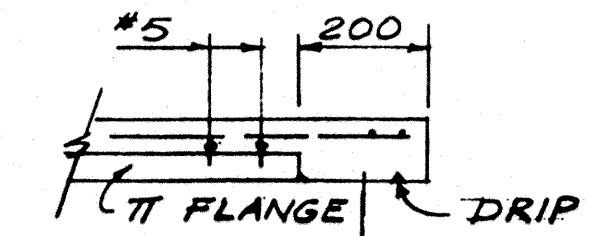

3 (DWG. 513)

SEE DWG. 59

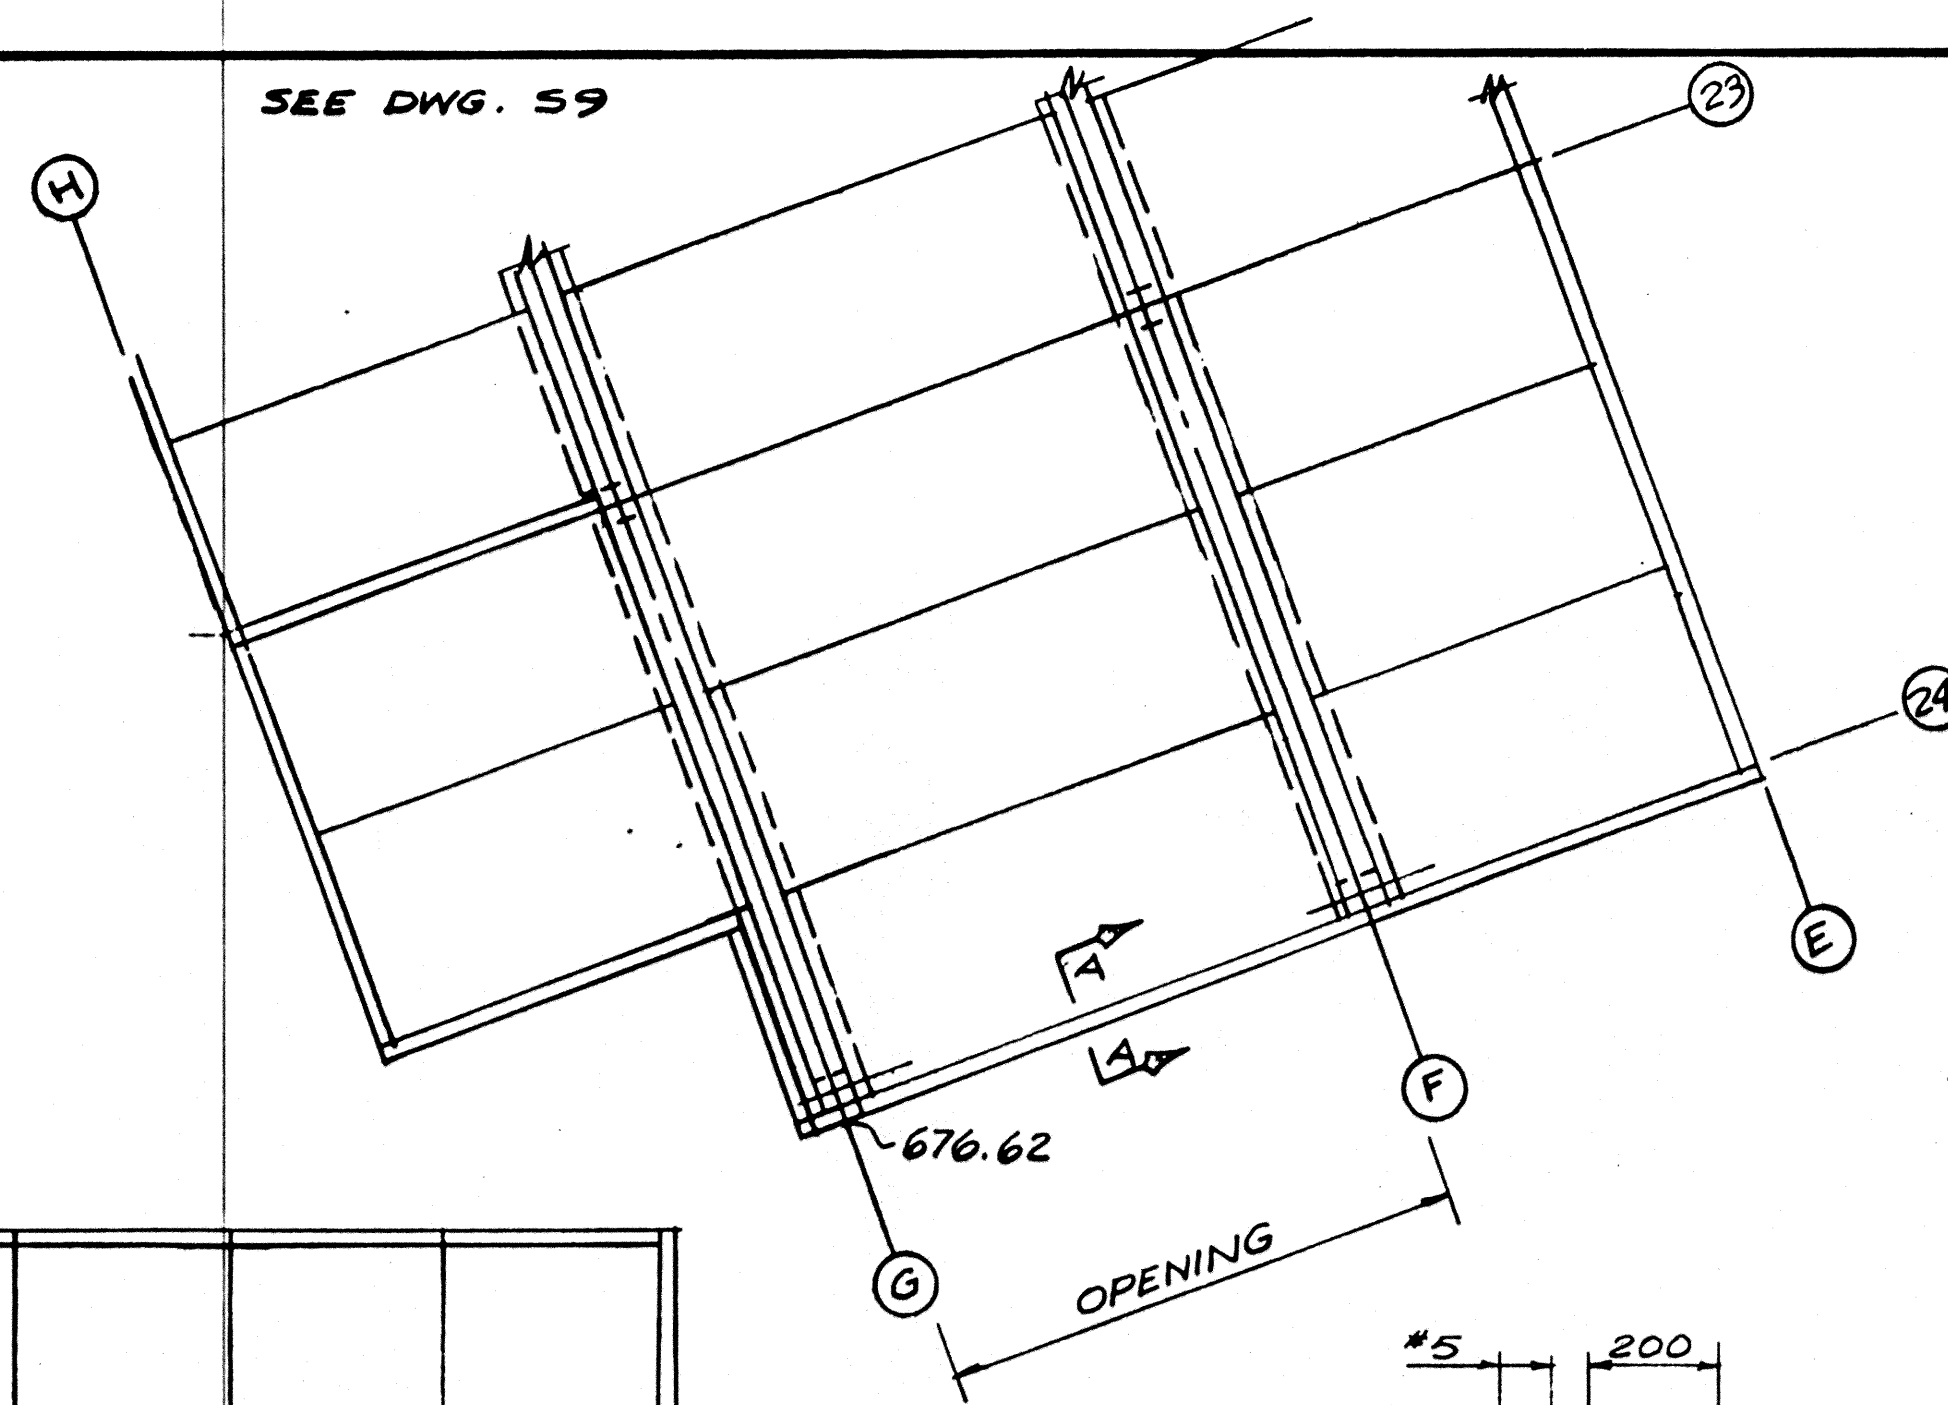

7'-0" PROVIDE NON-RIGID
CLEAR TO FLR. HEIGHT BARRIER AT
ALL OPENINGS


SECT. A-A.

NOTES

- LOADS:
200 PSF DEAD } SUPERIMPOSED U.S.L'S
200 PSF LIVE }
- FOR OTHER NOTES SEE DWG. 5-5

REV. E	JUNE 22, 79	ISSUED FOR CONSTRUCTION
REV. D	JUNE 15, 79	ADD NOTES
REV. C	MAY 23, 79	DELETE RAMP
REV. B	MAR. 30, 79	REDRAWN

OMNI ENGINEERING CONSULTANTS LTD 251-4610		
SCALE: 1:100	APPROVED BY	DRAWN BY
DATE: MAR. 30, 79		
WHISTLER VILLAGE LAND CO. LTD PHASE ONE - PARKING STRUCTURES STRUCTURE 'D' PLAZA		
		512

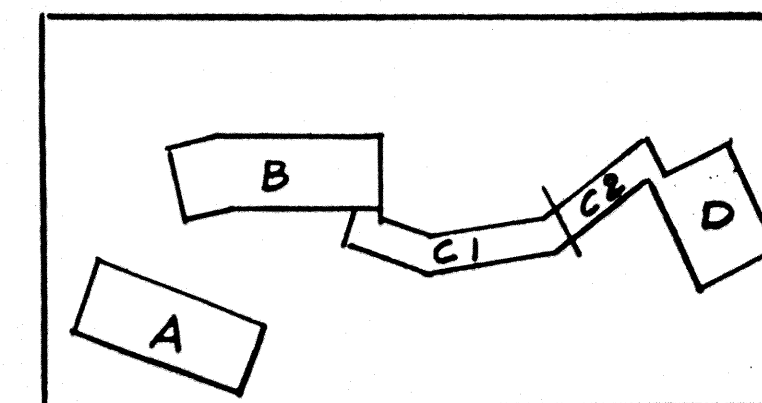

FOR SHAFTS
SEE DWG. 5-